



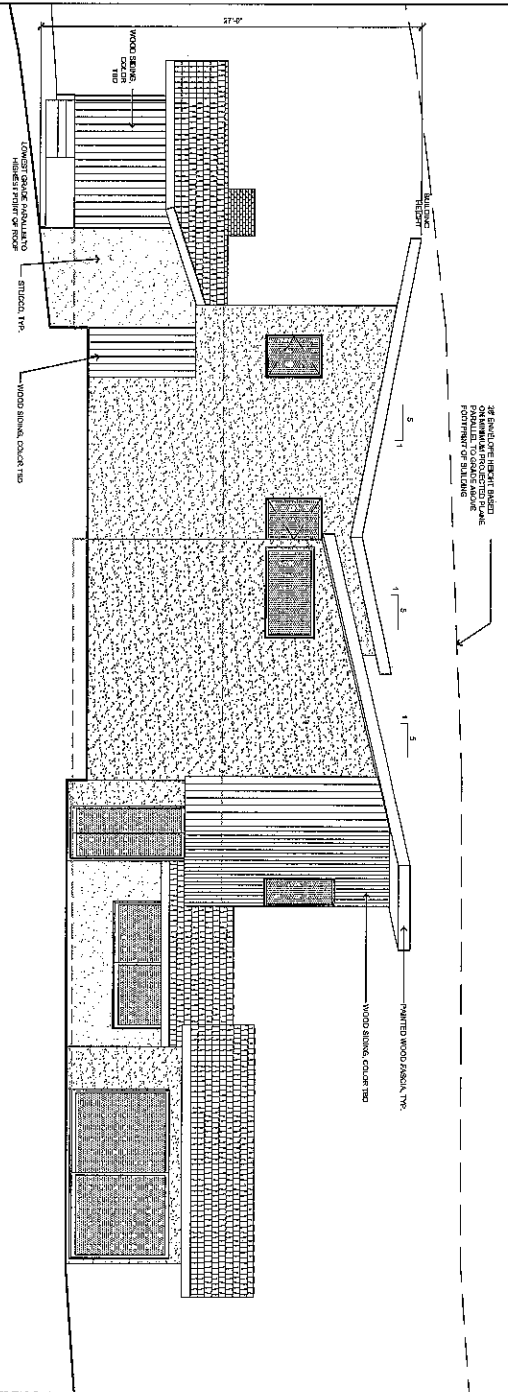


EAST ELEVATION

SCALE
1/4" = 1'-0"
2

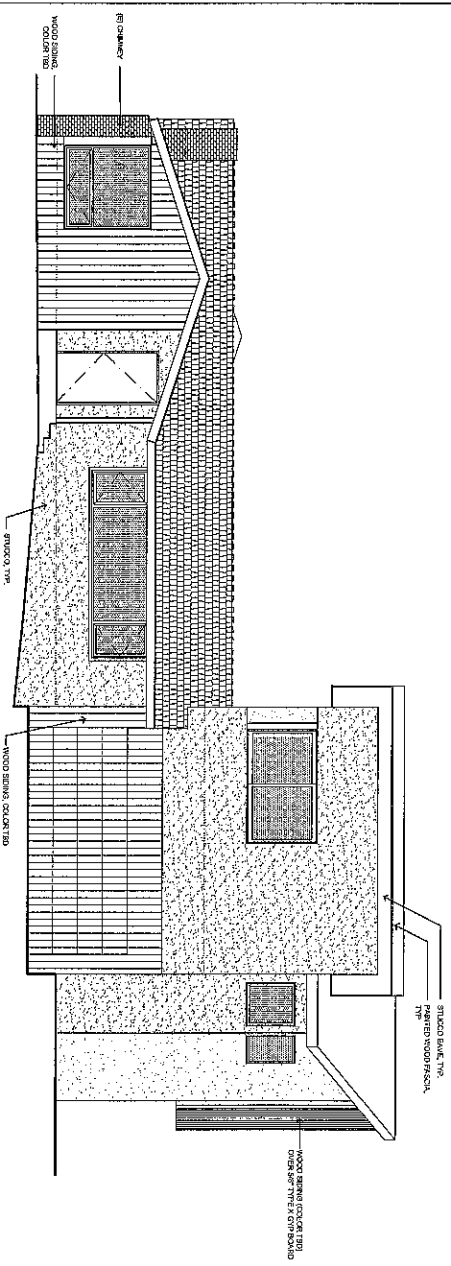


SOUTH ELEVATION

SCALE
1/4" = 1'-0"
1

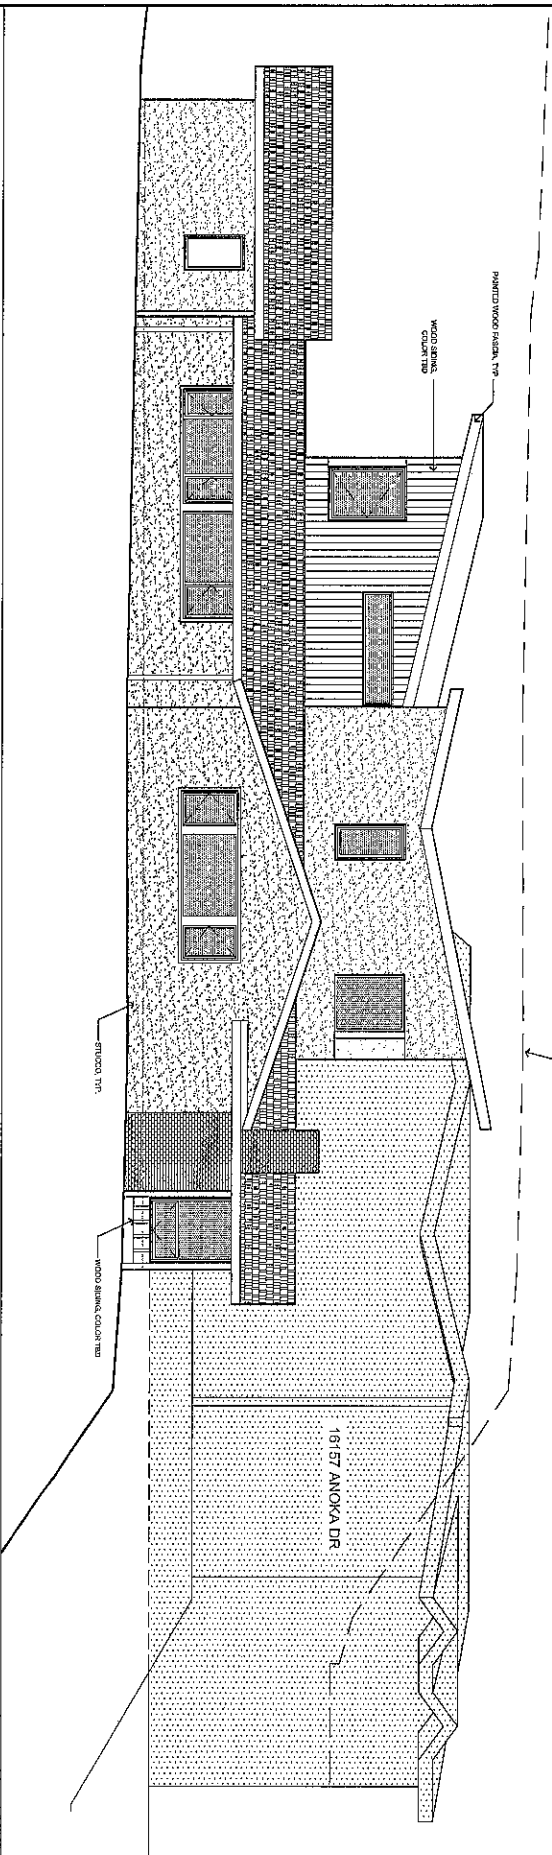

SCALE	2
1/4" = 1'-0"	

 

SCALE	1
$1/4" = 1'-0"$	