


SOUTH ELEVATION

$3/16'' = 1'-0''$

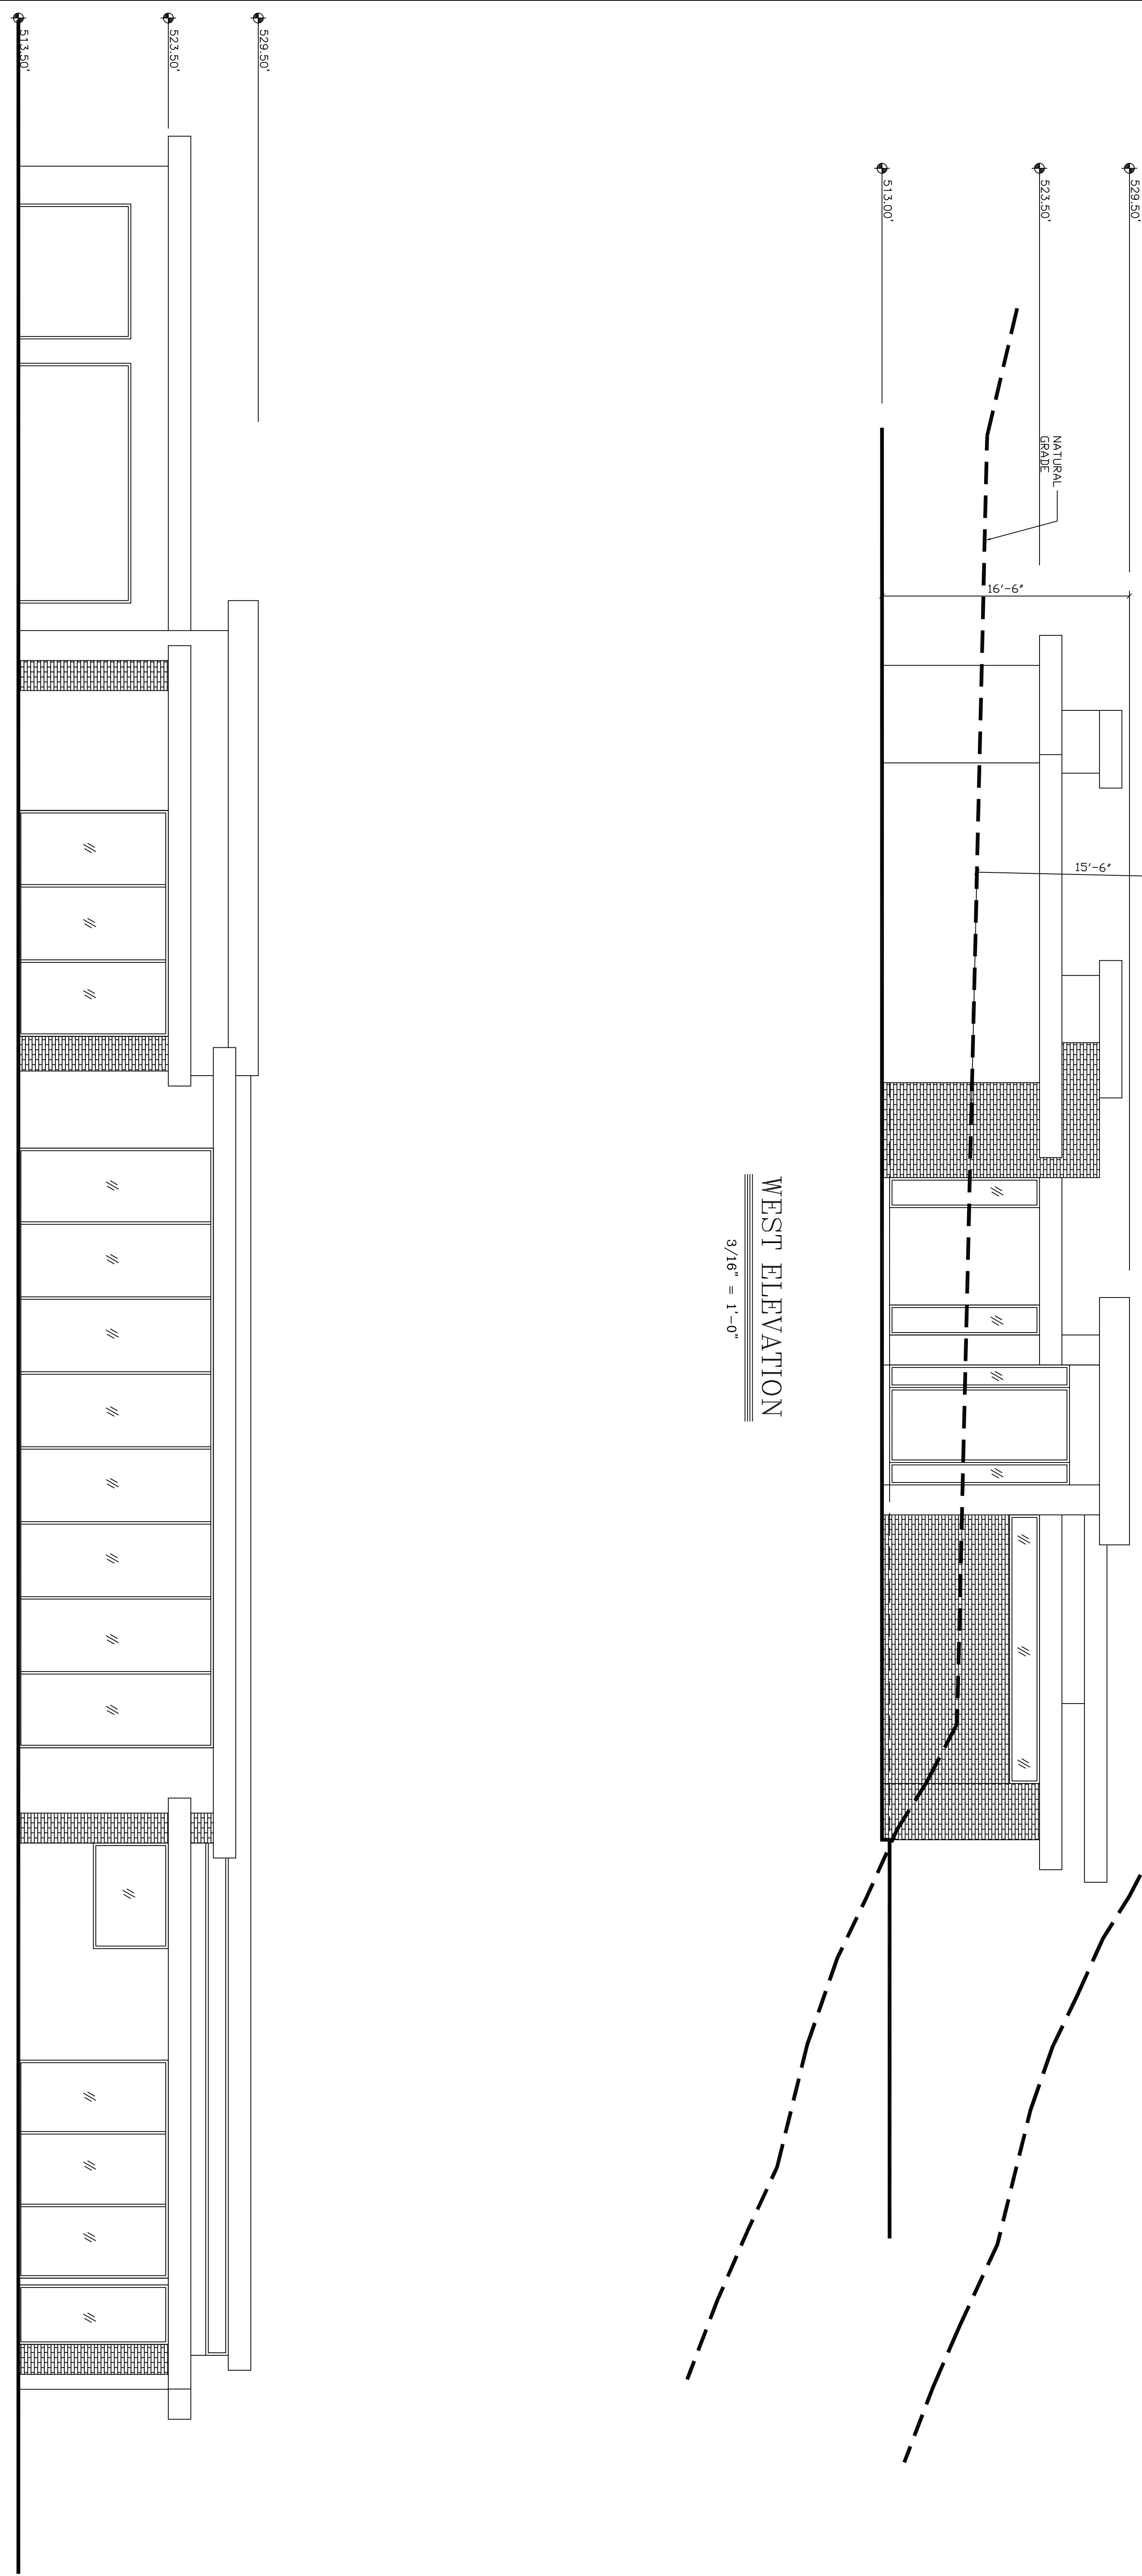

DRAWING TITLE: ELEVATIONS

PROJECT ADDRESS: 16058 ANOKA DR. PACIFIC PALISADES CA 90272

REVISIONS	CITY OF LOS ANGELES	
DATE	CALIFORNIA	
DEPARTMENT OF ENGINEERING & BUILDING SERVICES		
DRAWN BY <u>  </u> CHECKED BY <u>  </u> DATE <u>  </u>		
APPROVED BY <u>  </u> DATE <u>  </u>		
DRAFTS & SPECIFICATIONS BY <u>  </u>		
PROJECT NO. <u>  </u> SHEET NO. <u>  </u> DRAWING NO. <u>  </u>		
OF <u>  </u> SHEETS		

WARNING: THIS DRAWINGS MAY BE PROVIDED IN AN ELECTRONIC FORMAT FOR CONVENIENCE OF PRINTING ONLY. ANY MODIFICATION OR ALTERATION TO THE DRAWINGS IN ANY FORM IS STRICTLY PROHIBITED. MODIFICATIONS AND/OR REVISIONS SHALL ONLY BE PERFORMED UNDER THE DIRECT SUPERVISION OF ZAA STUDIO

**zaa**

No.	Revision	Date
1	SUBMITTAL	04.13.15
	Project No.:	