



NORTH ELEVATION

3/16" = 1'-0"

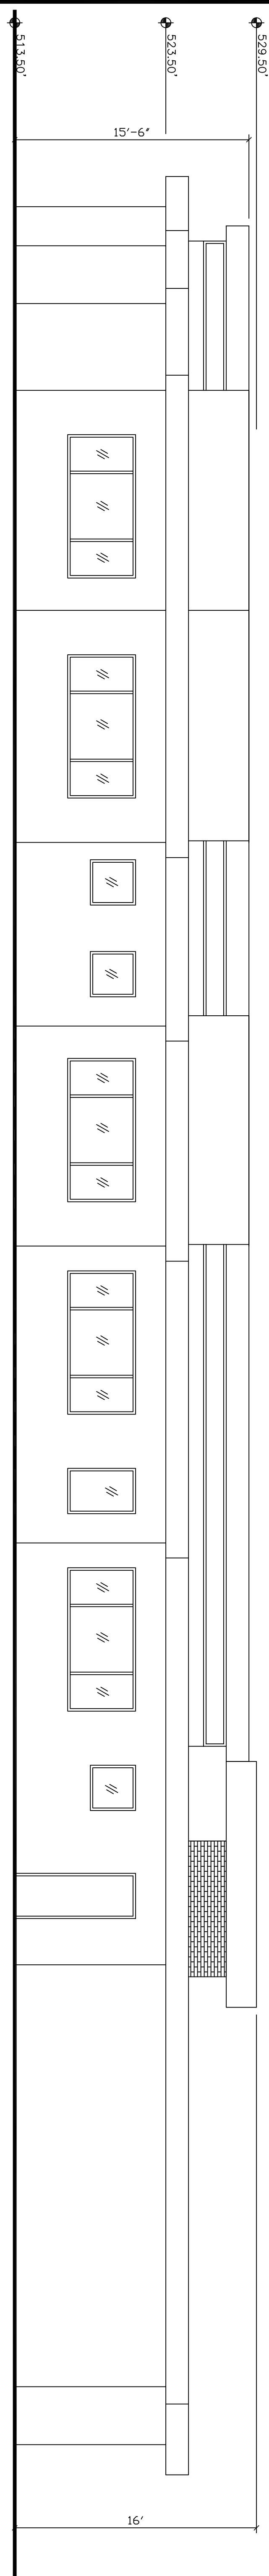

EAST ELEVATION

3/16" = 1'-0"

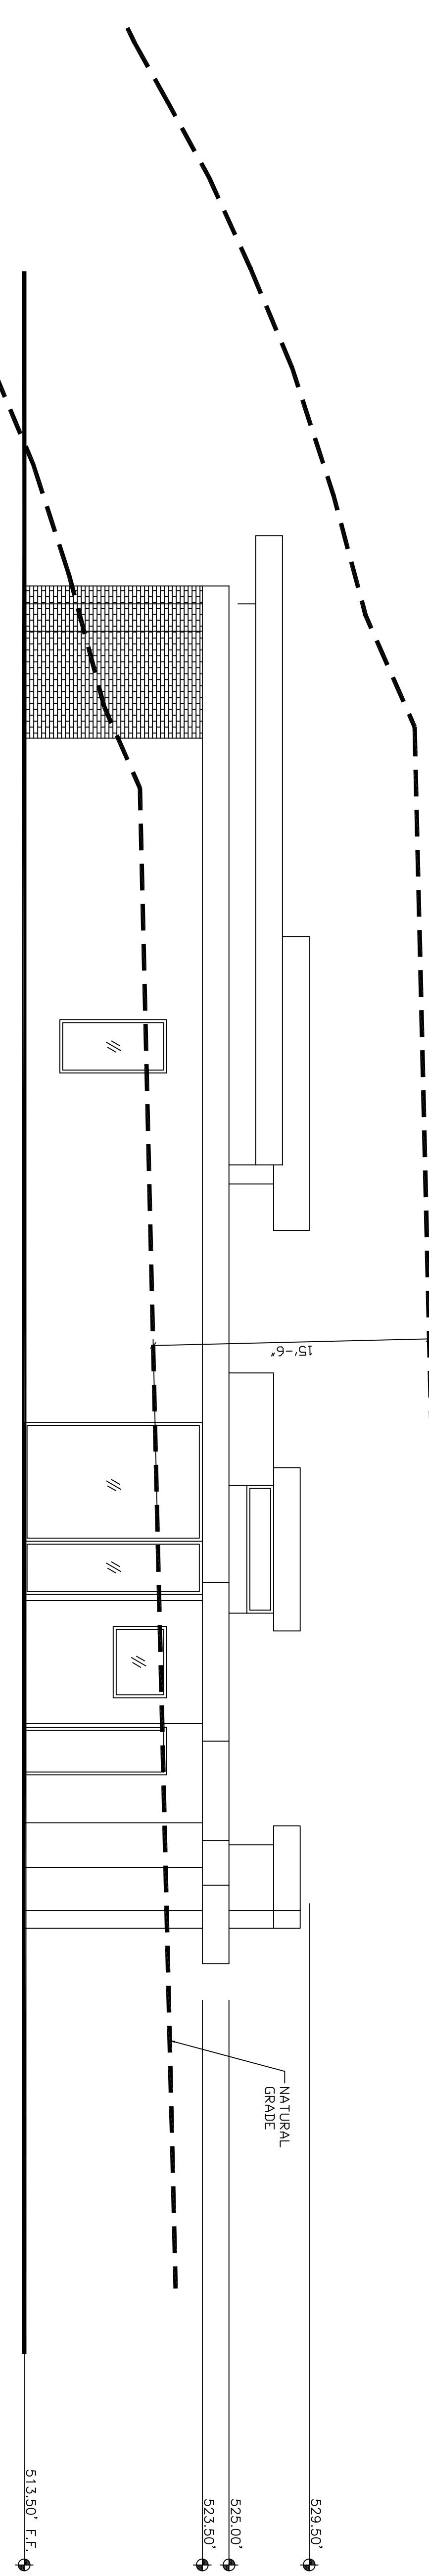

DRAWING TITLE: ELEVATIONS

PROJECT ADDRESS: 16058 ANOKA DR. PACIFIC PALISADES CA 90272

REVISIONS	CITY OF LOS ANGELES	
DATE	CALIFORNIA	
DEPARTMENT OF ENGINEERING & BUILDING SERVICES		
DRAWN BY _____		
APPROVED BY _____		
DRAFTSMAN - R.C.L.		
PROJECT NO.	SHEET NO. _____	DRAWING NO. _____
OF _____ SHEETS		

WARNING: THIS DRAWINGS MAY BE PROVIDED IN AN ELECTRONIC FORMAT FOR CONVENIENCE OF PRINTING ONLY. ANY MODIFICATION OR ALTERATION TO THE DRAWINGS IN ANY FORM IS STRICTLY PROHIBITED. MODIFICATIONS AND/OR REVISIONS SHALL ONLY BE PERFORMED UNDER THE DIRECT SUPERVISION OF ZAA STUDIO

zaz

No.	Revision	Date
1	SUBMITTAL	04.13.15
	Project No.:	