




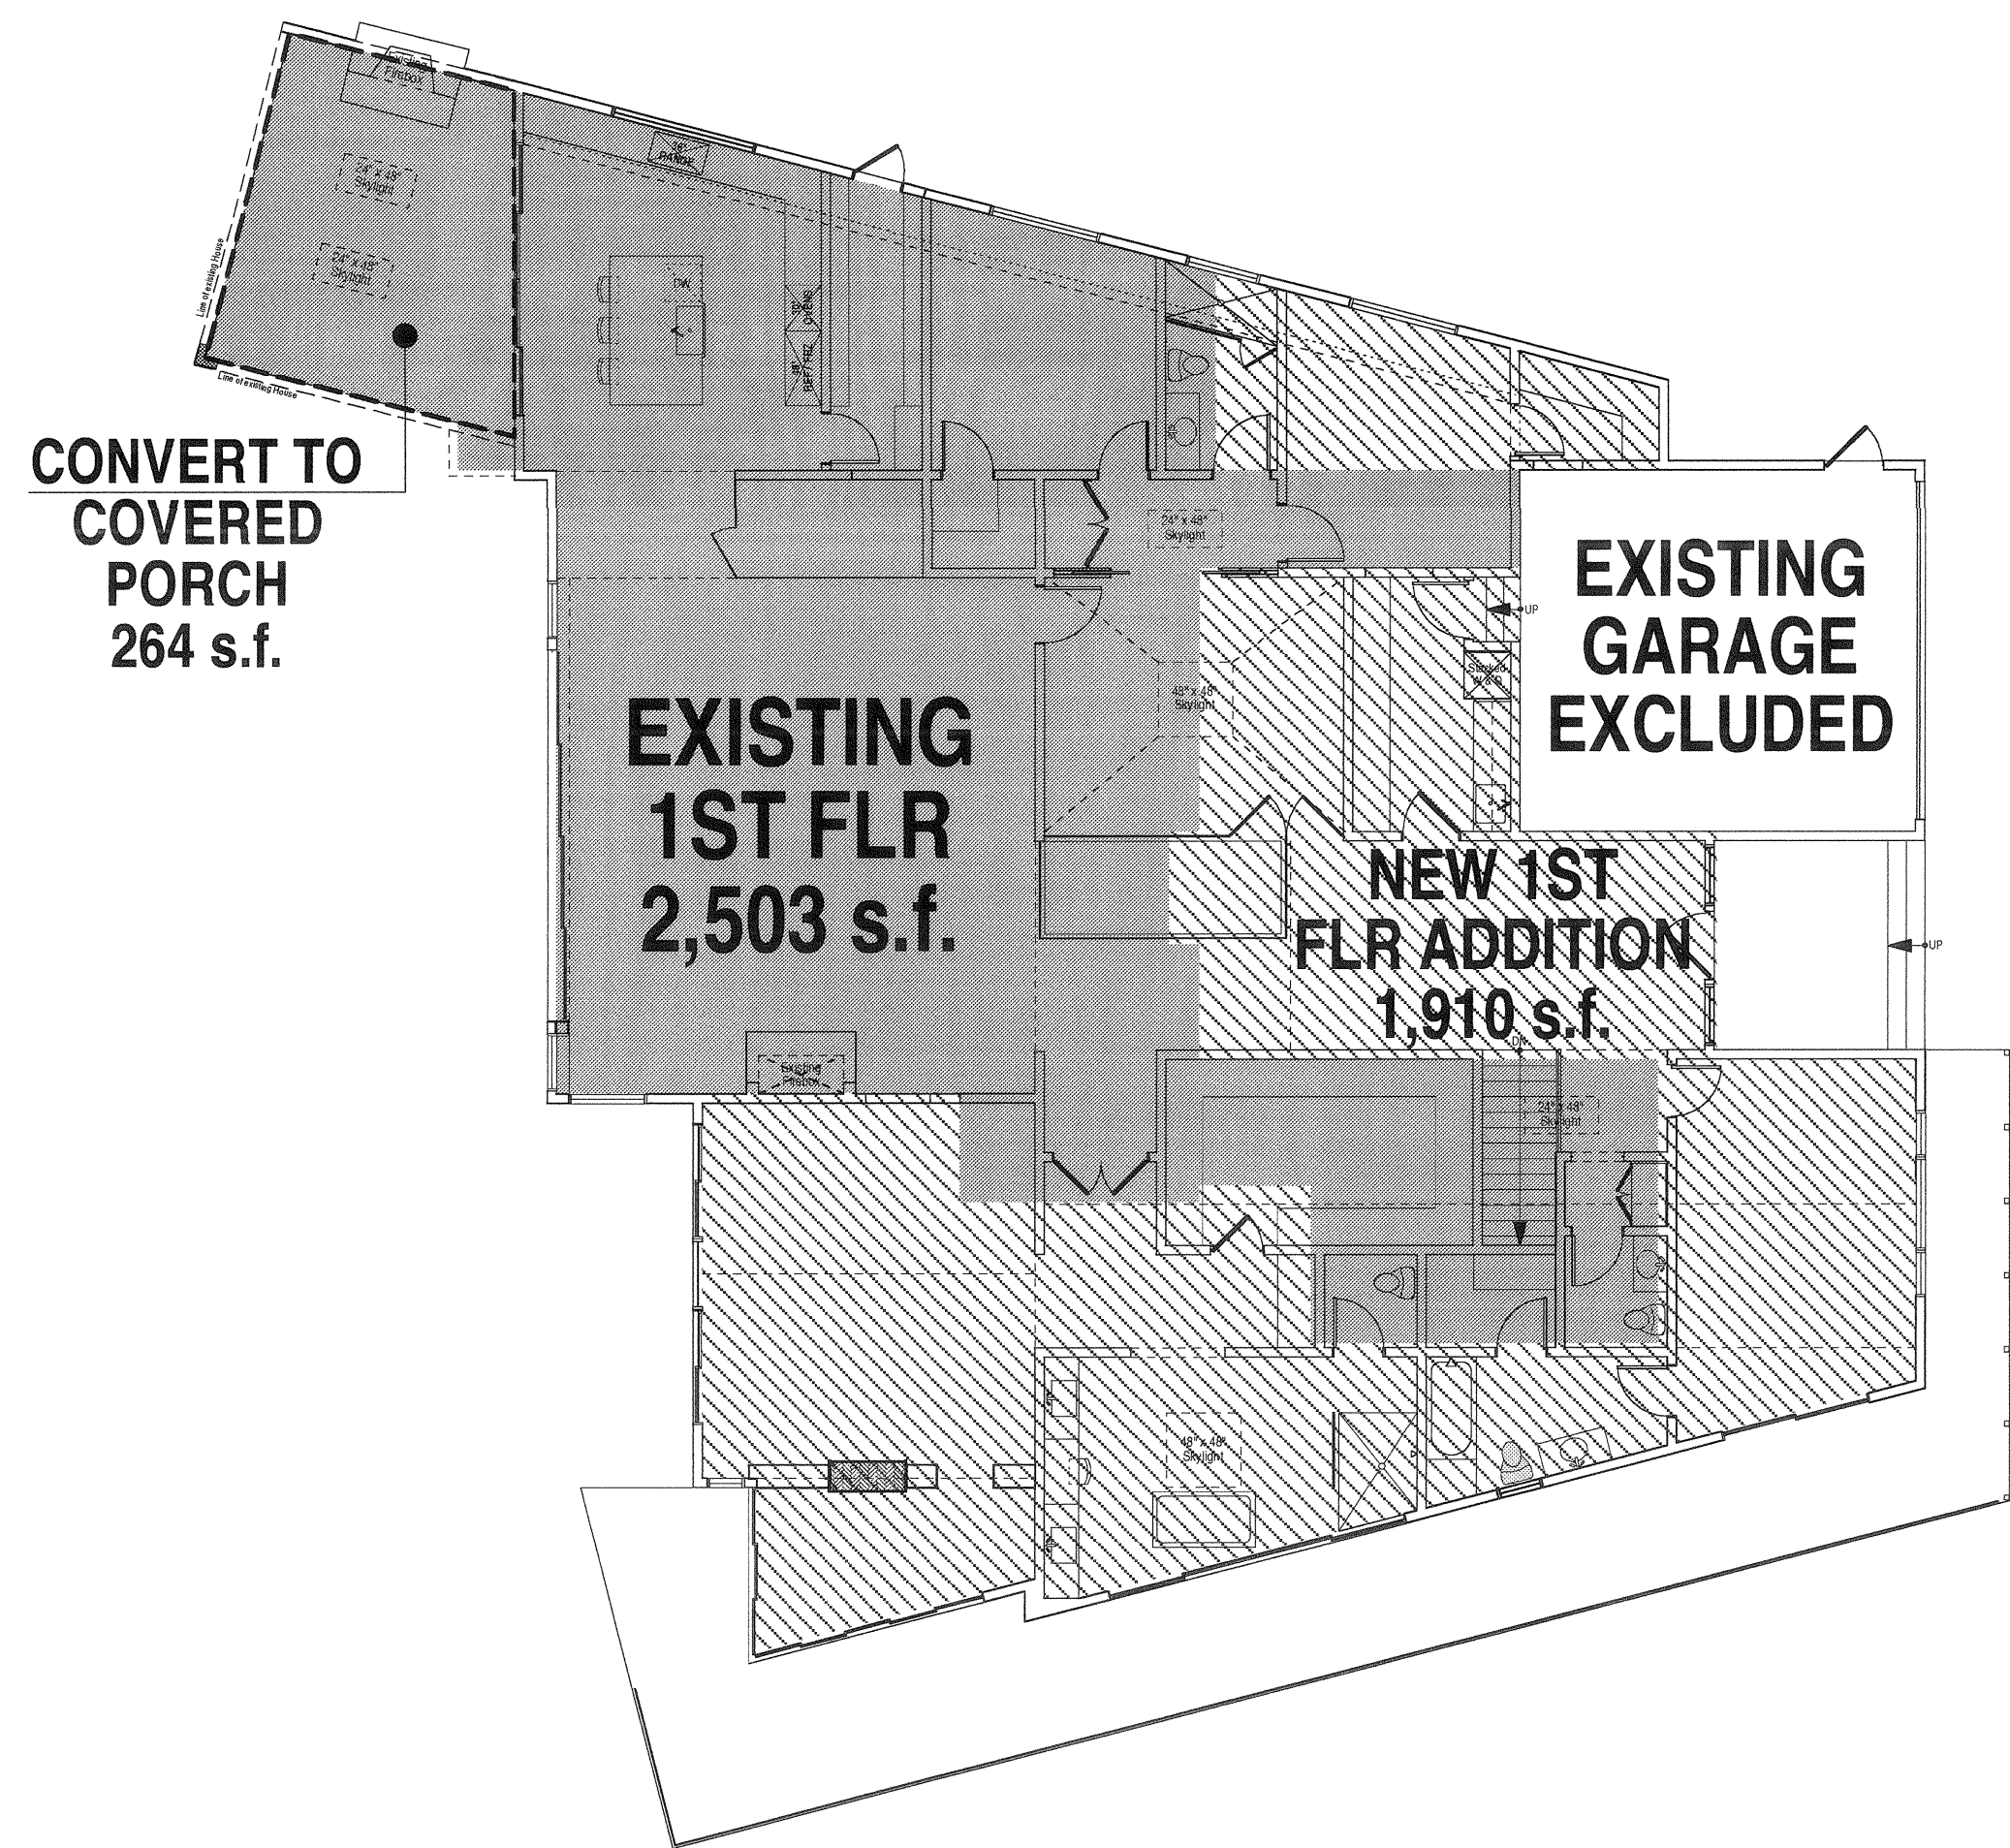


1ST FLOOR PLAN - NEW WORK

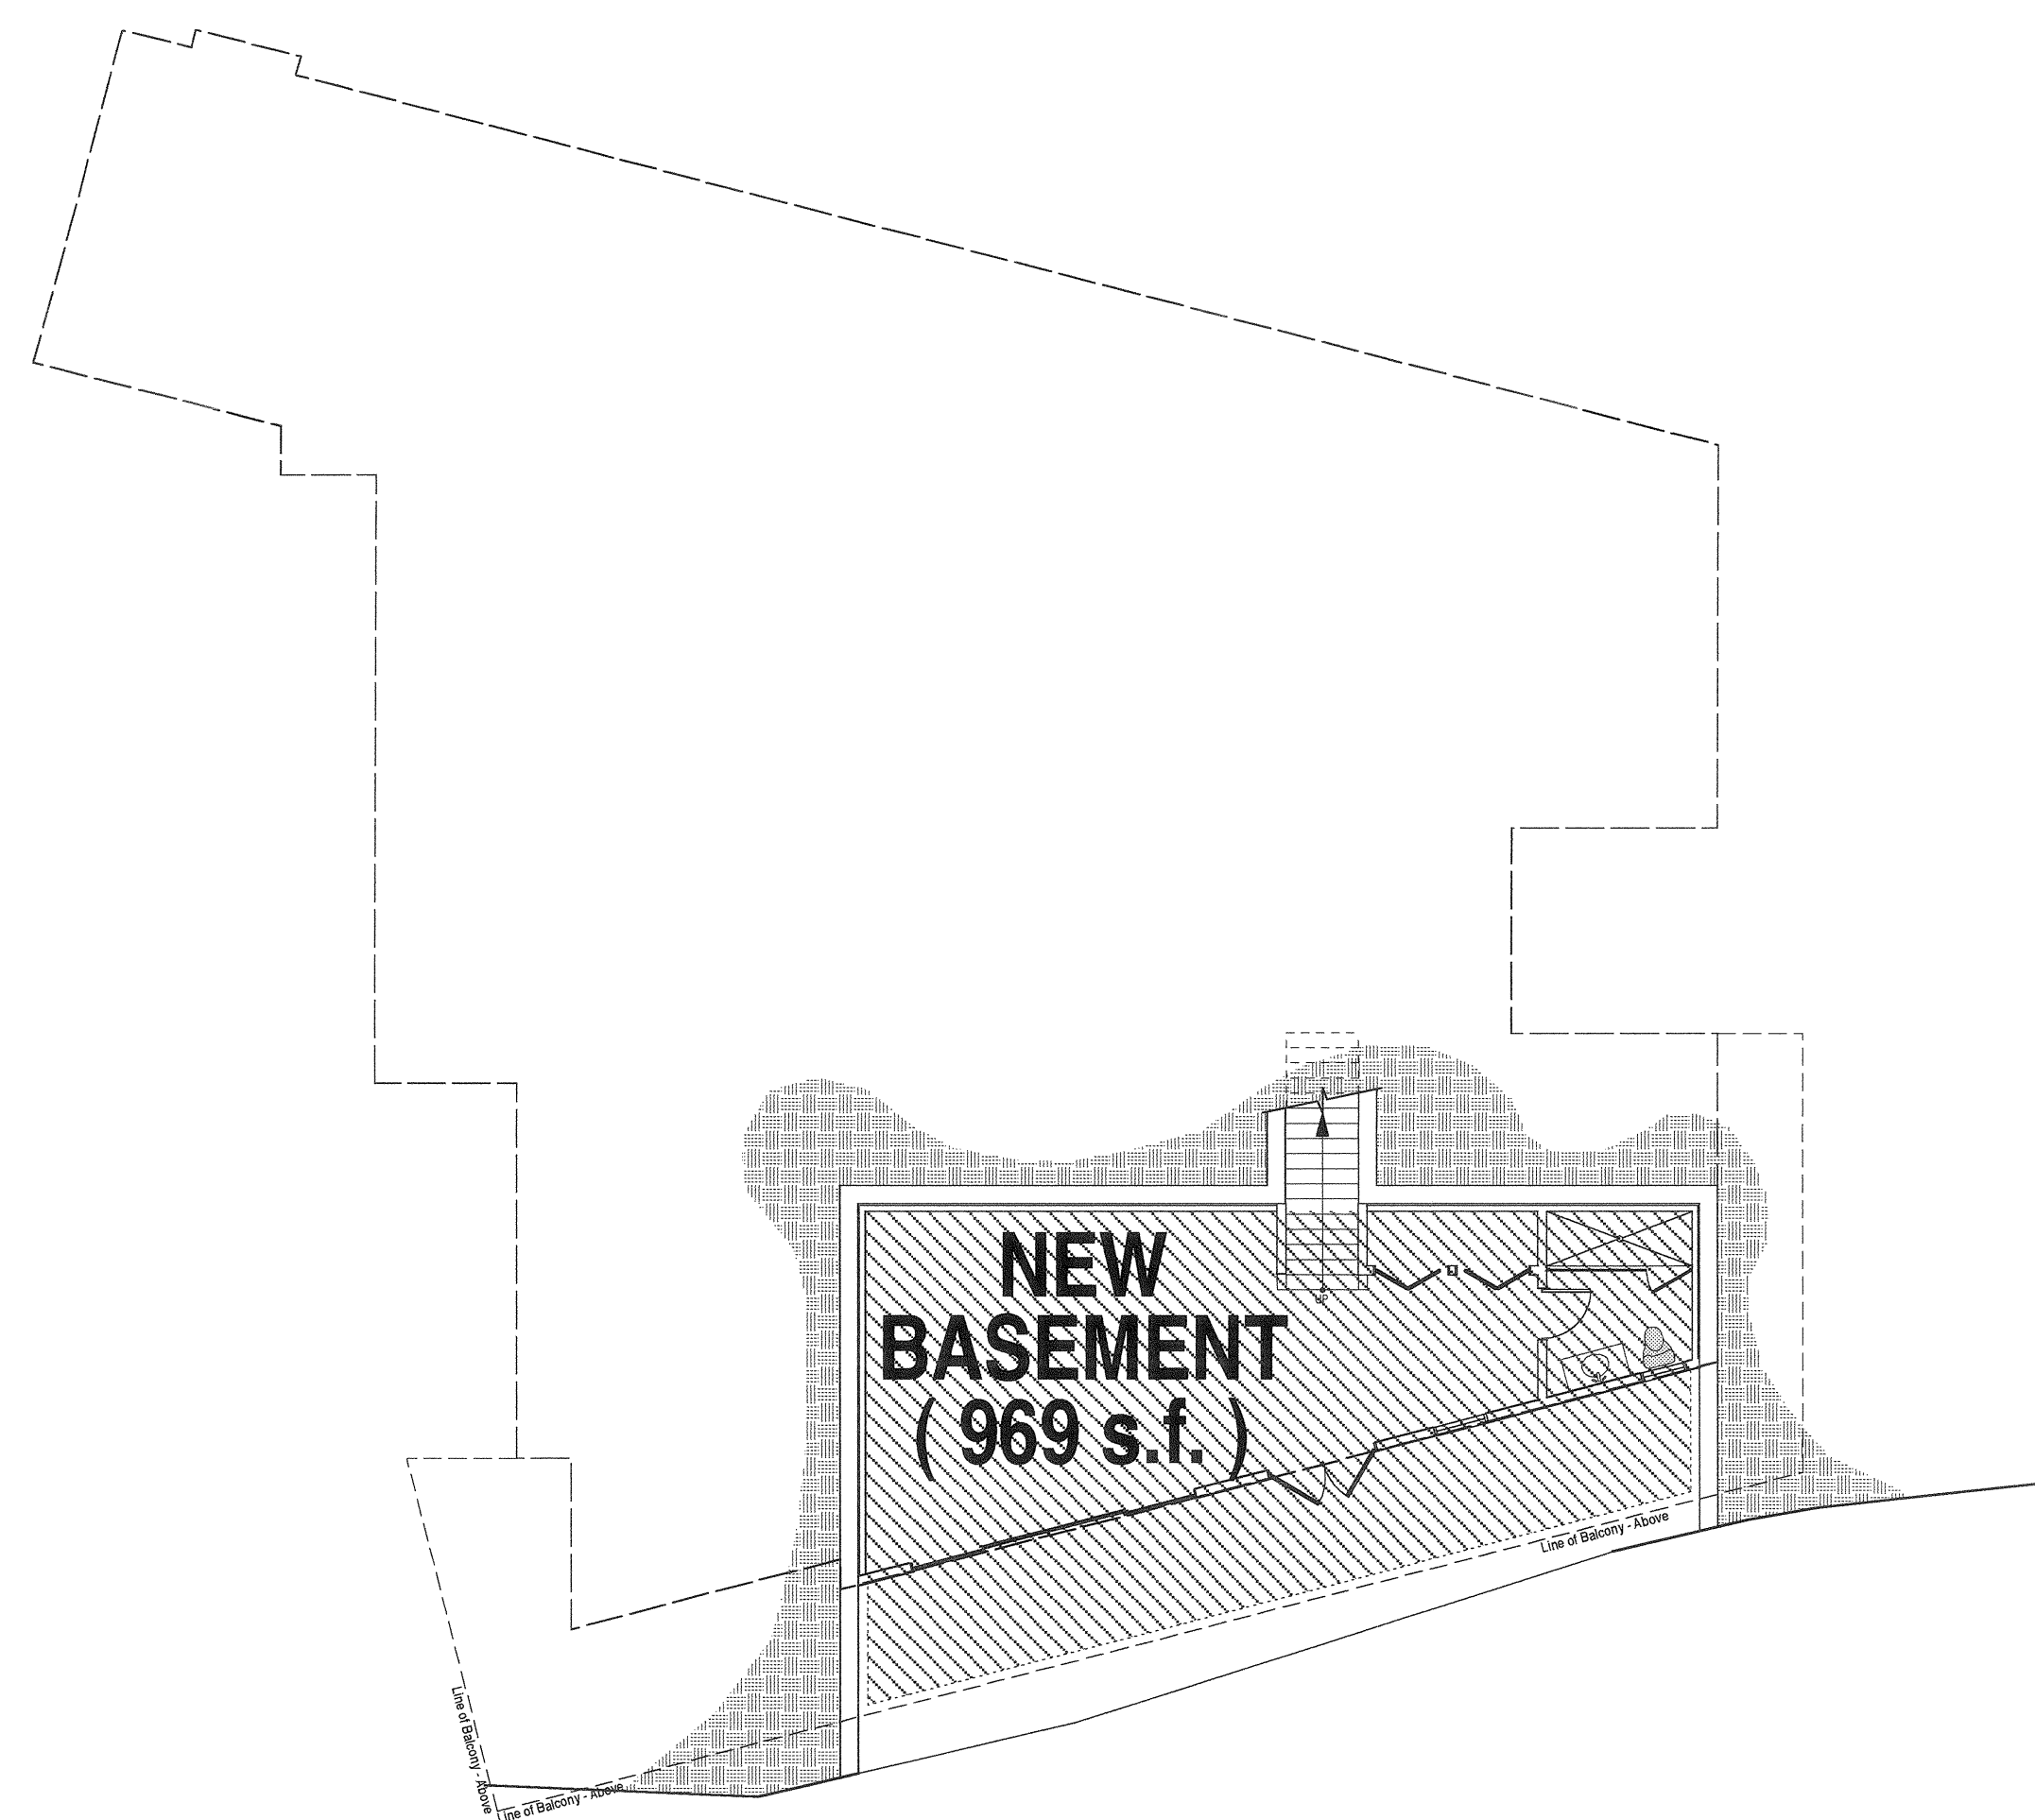


BASEMENT PLAN - NEW WORK

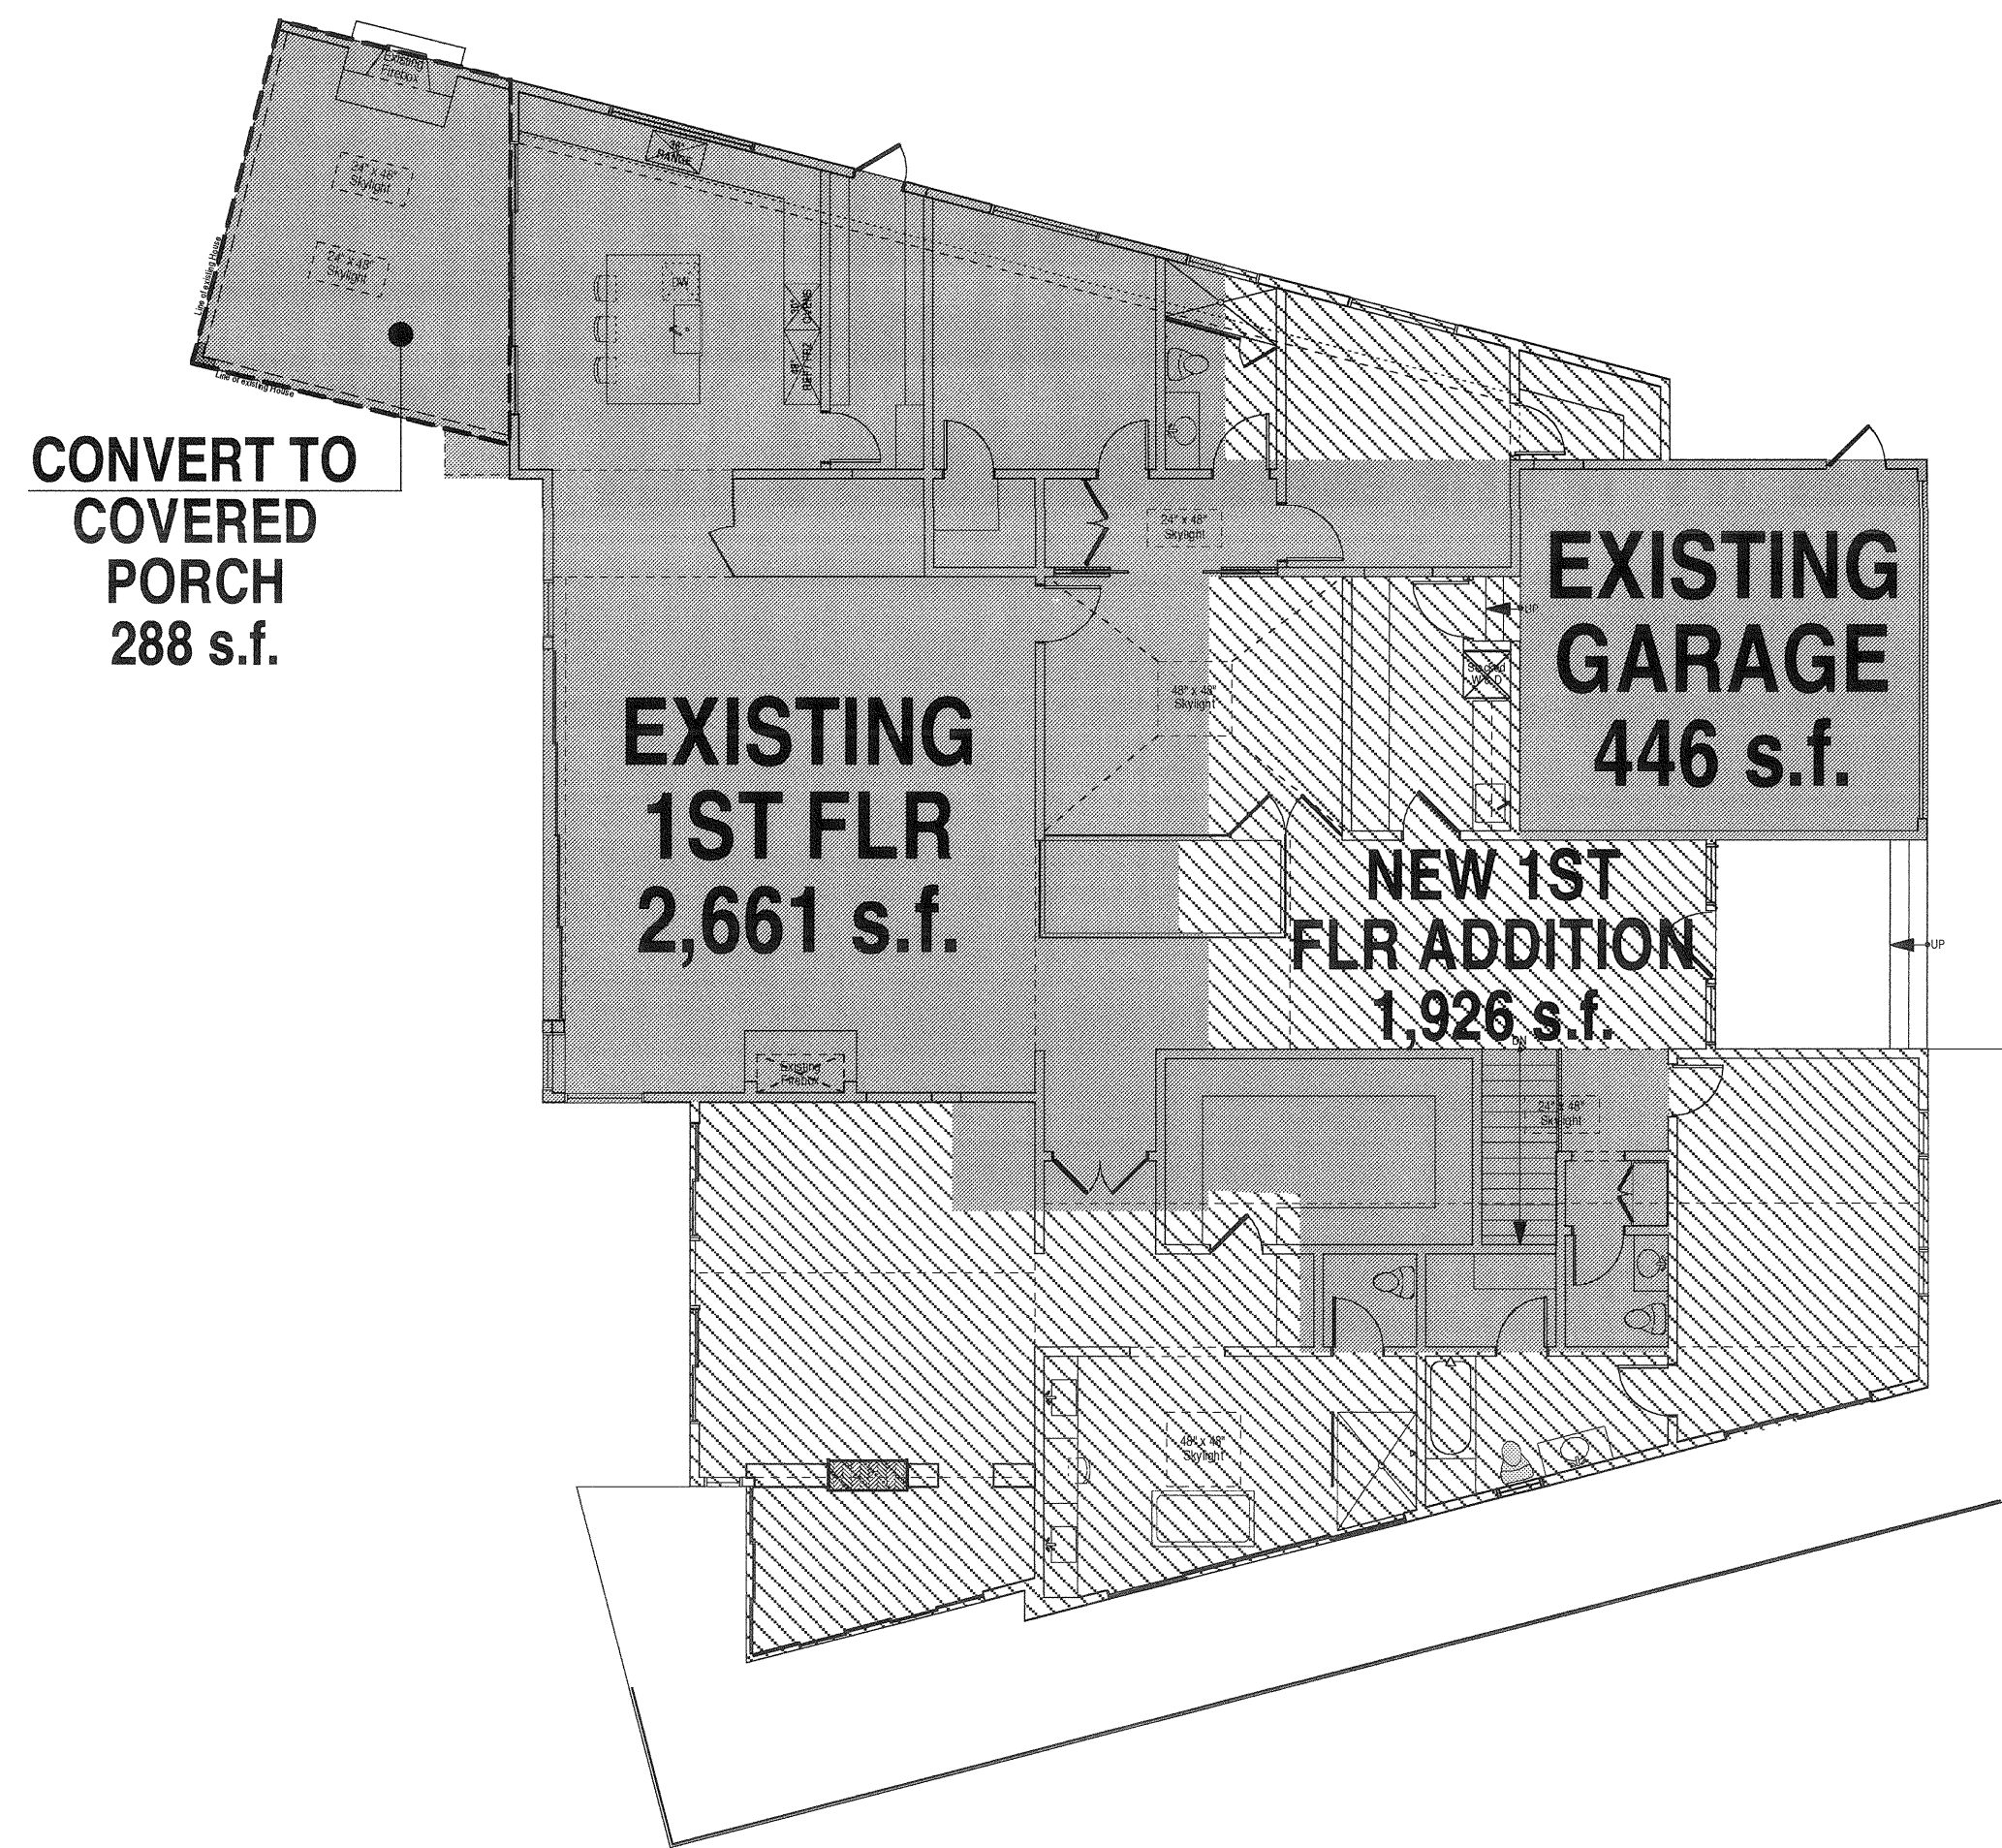


1ST FLOOR PLAN - NEW WORK

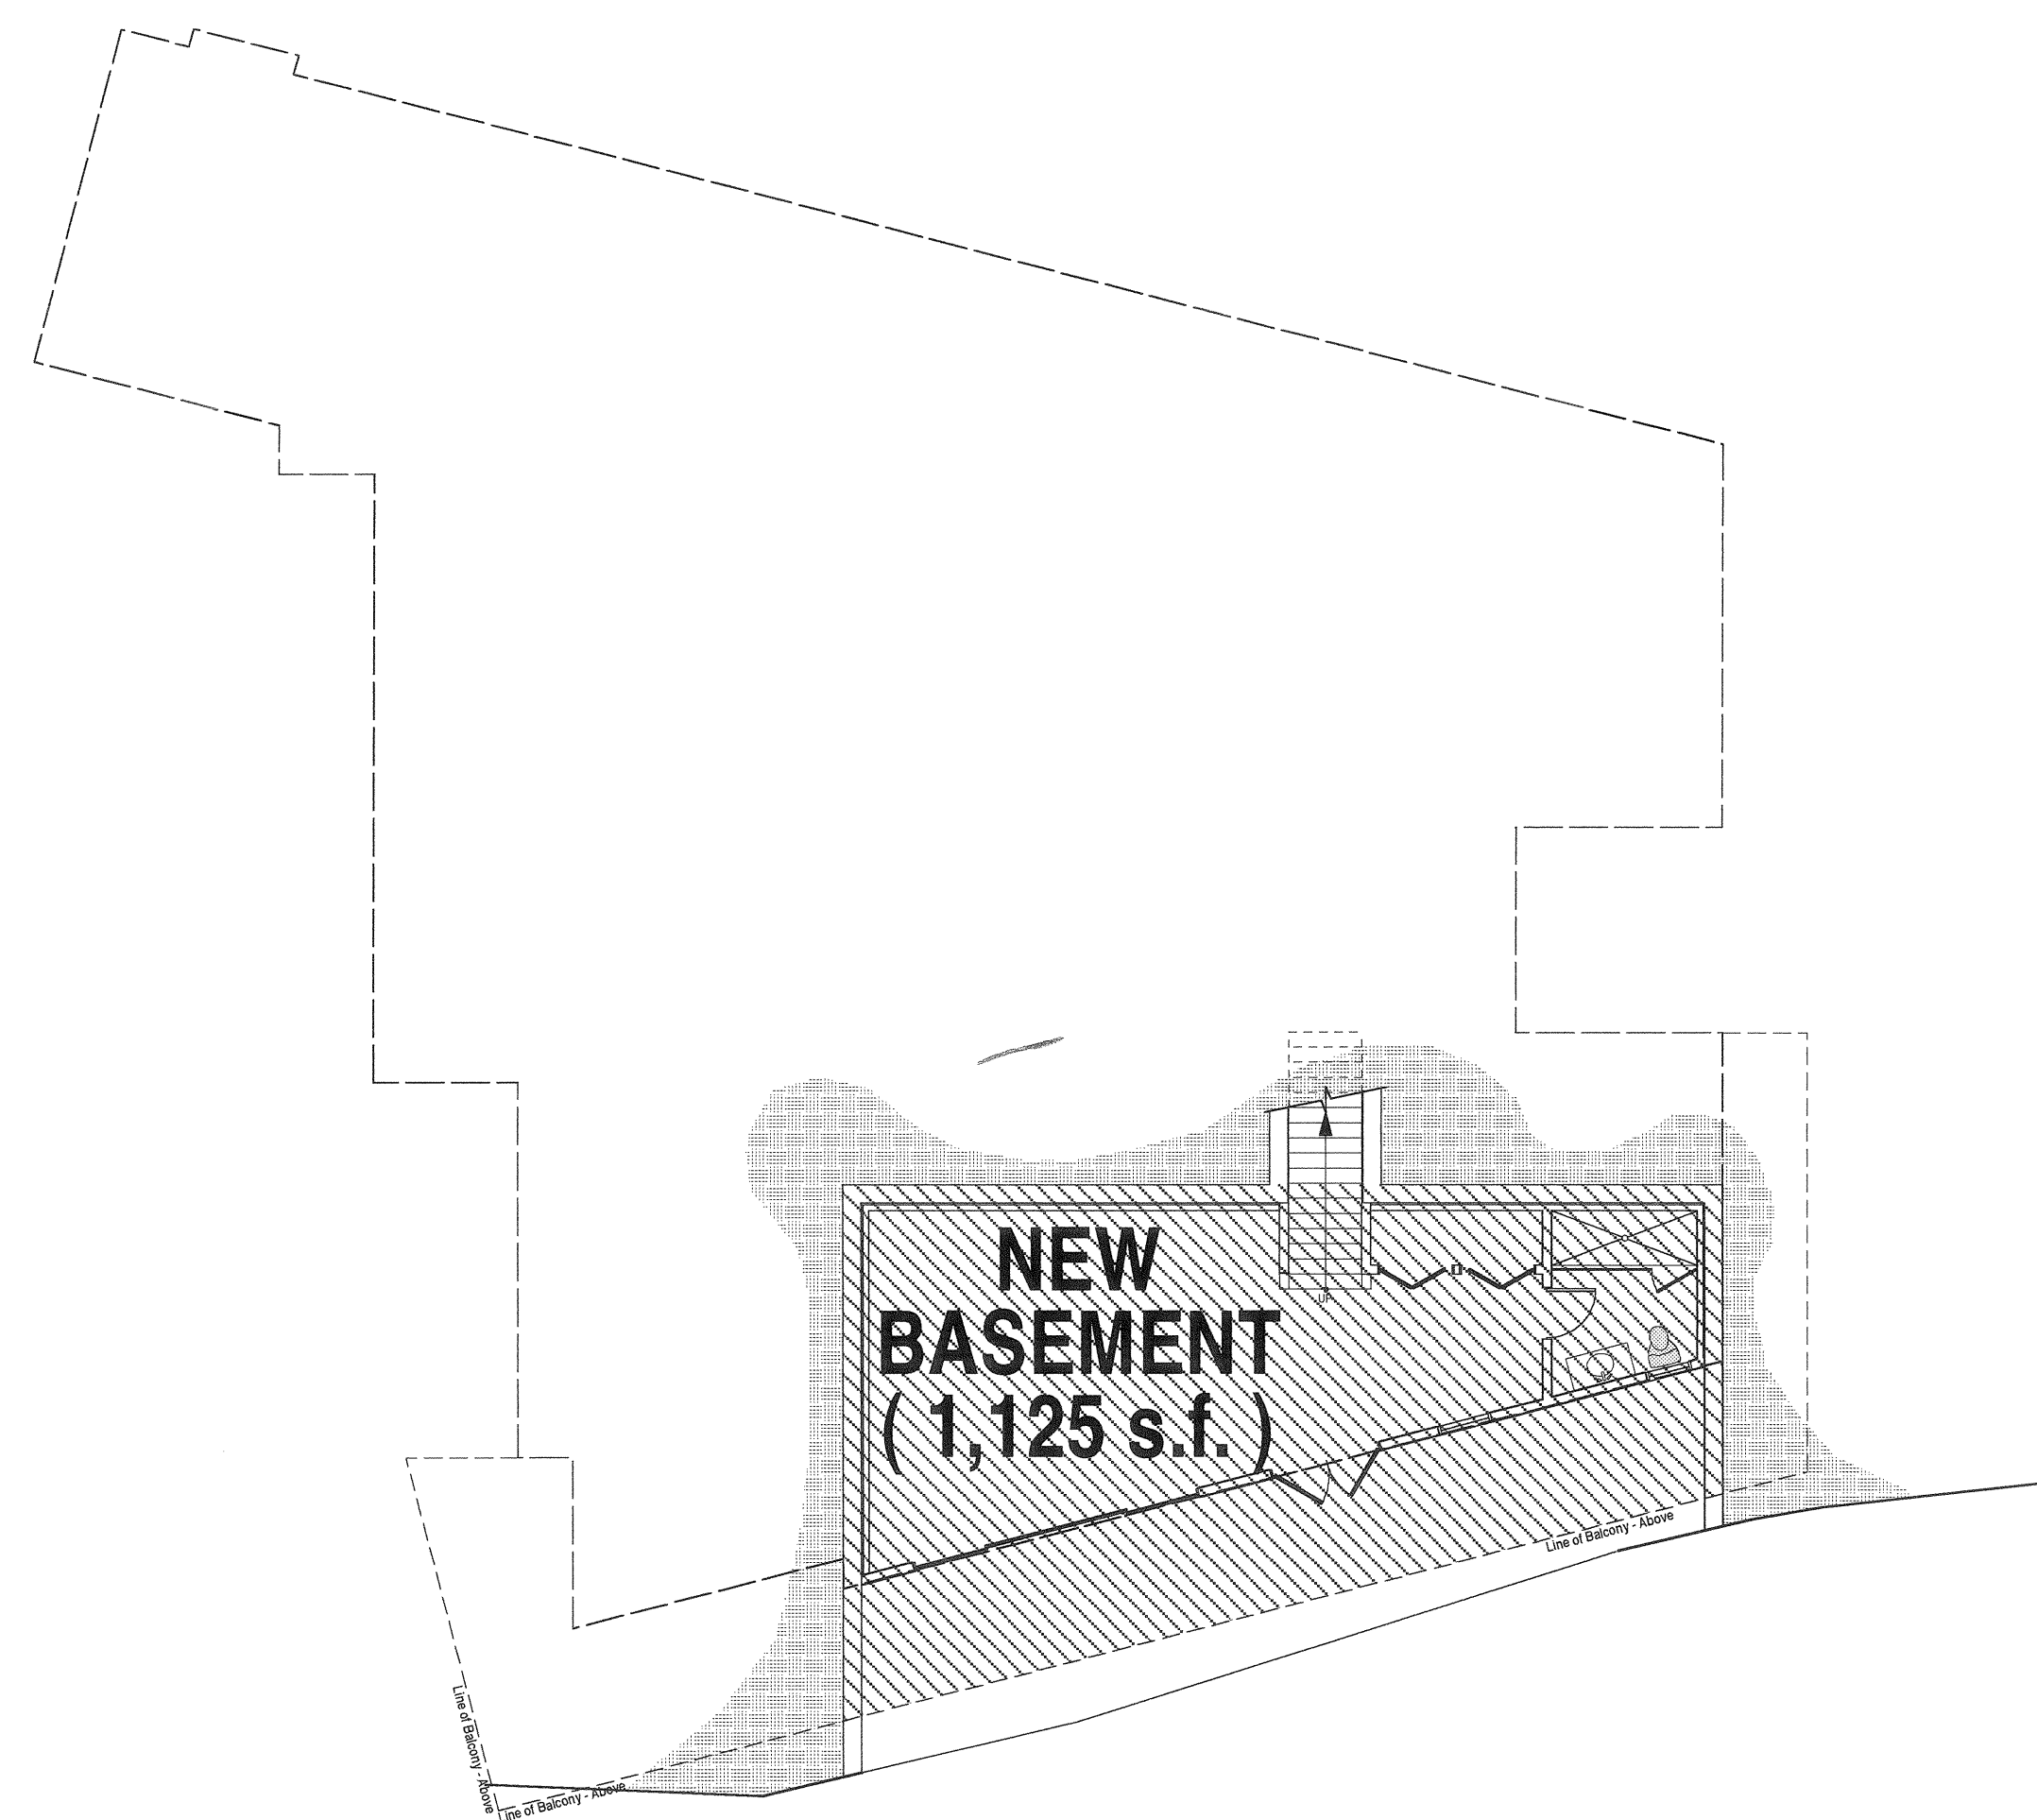

BASEMENT PLAN - NEW WORK

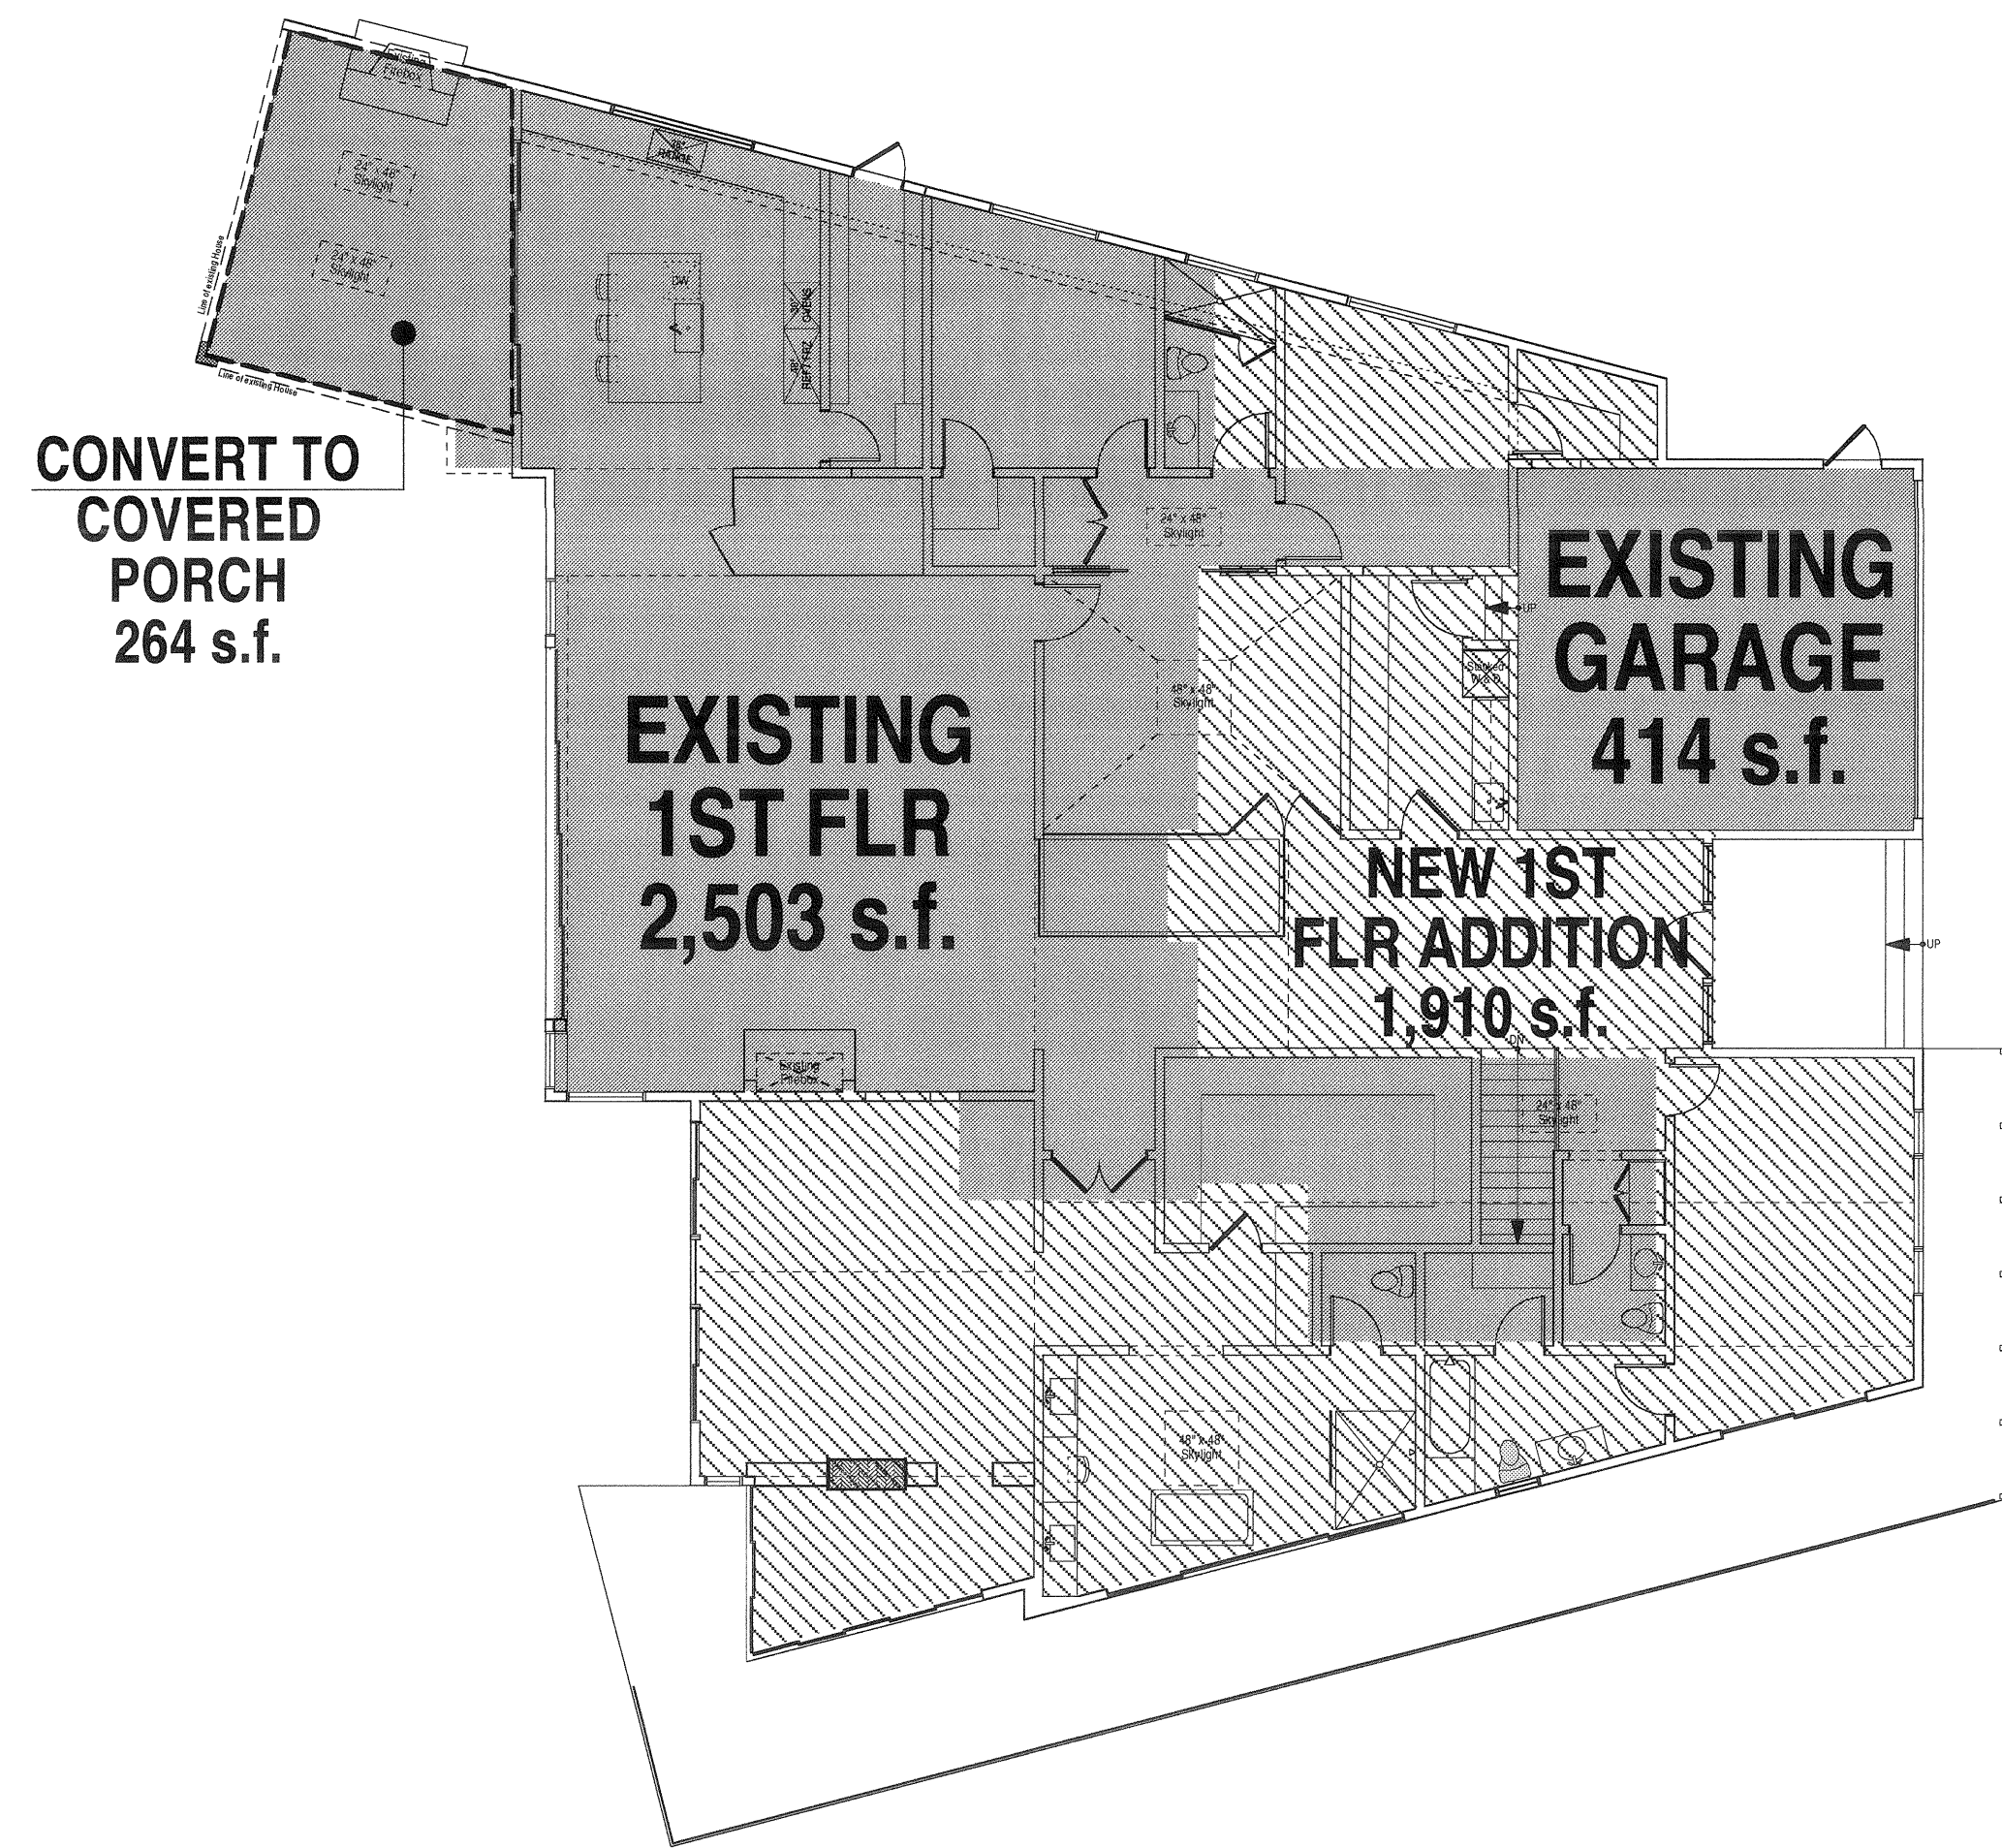

1ST FLOOR PLAN - NEW WORK

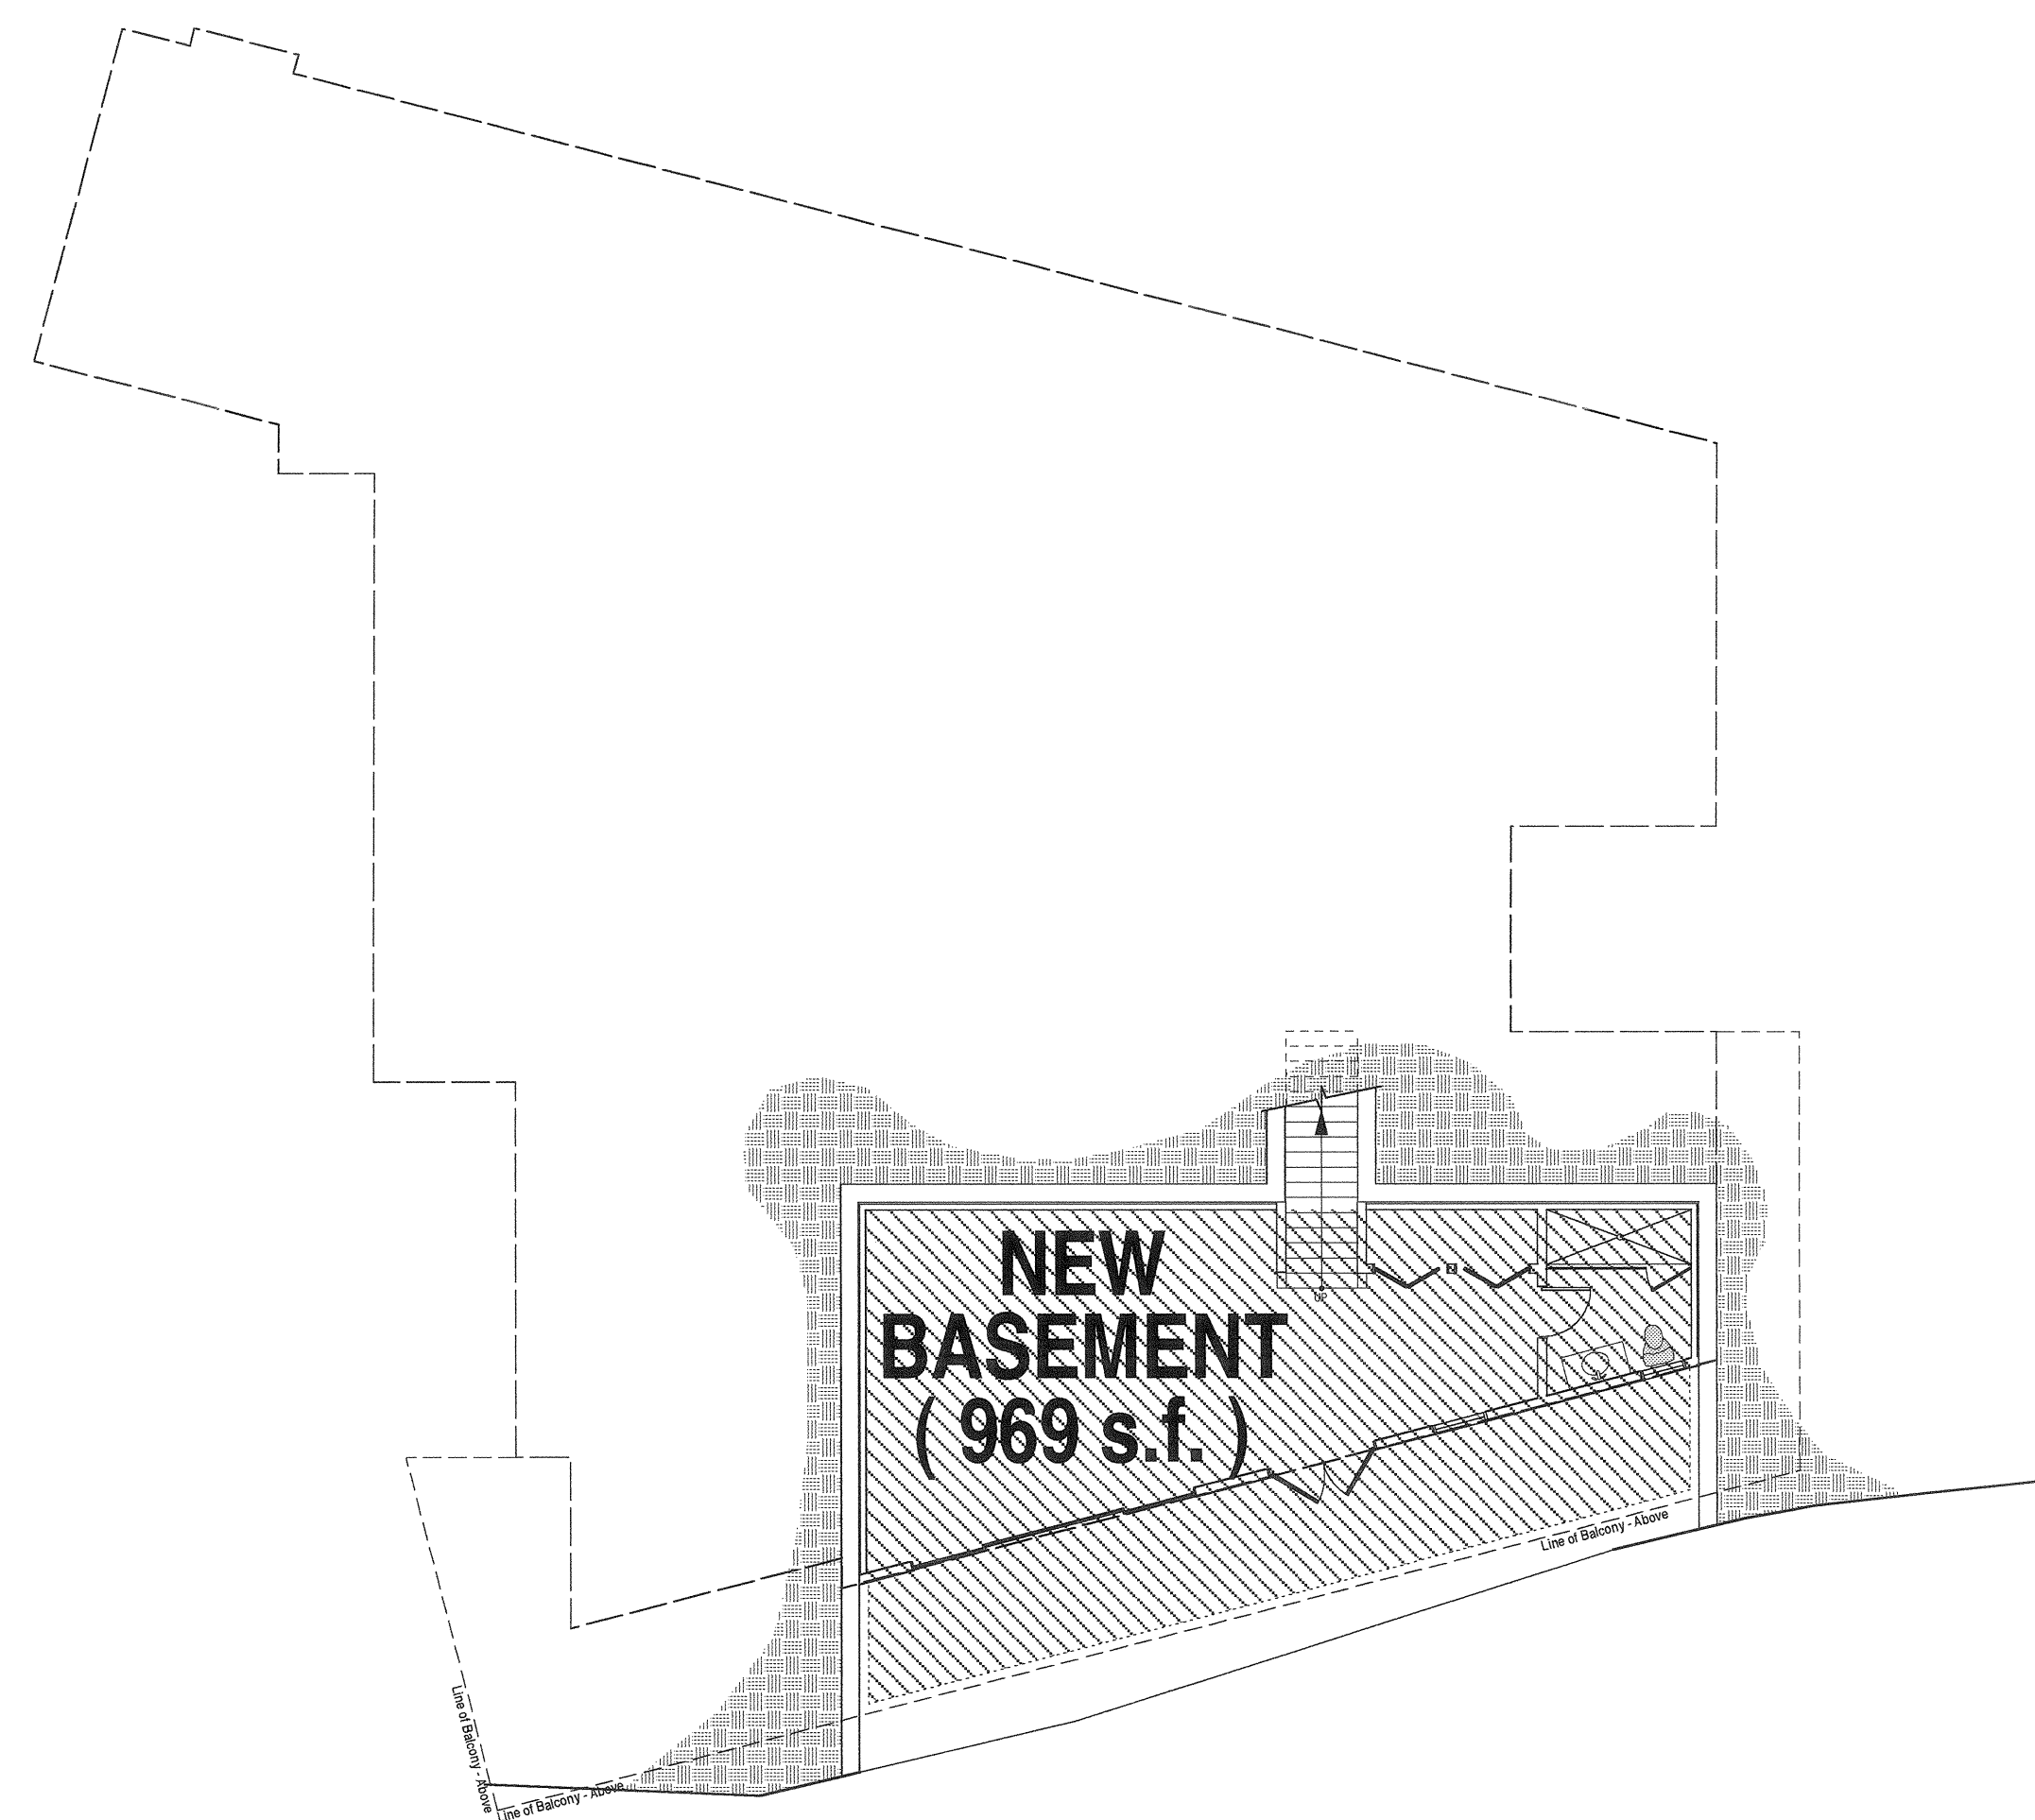

BASEMENT PLAN - NEW WORK

LAUREN
8-01-15
APPROVED

WHITE
PICKET
FENCE

212 26TH STREET, SUITE 124
SANTA MONICA, CA. 90402
tel: 310.213.1694
fax: 310.807.4183
www.whitepicketfencehome.com

OWNER:

TIMOTHY & SHERYL SCHEY
1530 N. Anoka Place
Pacific Palisades, Ca. 90272

CONSULTANTS:

STRUCTURAL ENGINEER:

BEROZ & ASSOC., INC.
5530 Corbin Ave., Suite 355
Torrance, Ca. 91356
PH: 818 668-8589

CIVIL ENGINEER:

ADVANCED ENGINEERING
22837 Ventura Bl., Suite 100
Woodland Hills, Ca. 91364
PH: 818 222-7882

GEOTECHNICAL ENGINEER:

BYER GEOTECHNICAL INC.
1461 E. Chevy Chase Dr., Suite 200
Glendale, Ca. 91205
PH: 818 540-9850

ENERGY CALCULATIONS:

ALTERNATIVE ENERGY
SYSTEMS
915 E. Tulving Avenue
Burbank, Ca. 91501
PH: 818 569-0243

PROJECT
1030 N. ANOKA PLACE
PACIFIC PALISADES
CA. 90272
DRAWING TITLE
RFA CALCULATIONS
SCALE
1/10" = 1'-0"

NO.	DATE	ISSUANCE
1.	11.21.14	AS-BUILT PLAN
2.	11.24.14	STUDY 1
3.	01.08.15	STUDY 2
4.	01.08.15	STUDY 3
5.	01.13.15	HOA REVIEW
6.	01.20.15	ENGINEER
7.	01.24.15	REVISIONS
8.	01.26.15	REVISIONS
9.	01.28.15	ENGINEER
10.	01.28.15	HOA REVIEW
11.	03.02.15	PLAN CHECK
12.	04.30.15	VERIFICATION

A1.6