


LABS
B WLA 45-115
APPROVED


REVISION	BY
4-21-2015	

REMODEL AND ADDITION
EXISTING RESIDENCE AT
1030 N. ANOKA PL.
PACIFIC PALISADES, CA 90272

BERKOZ & ASSOCIATES, INC.
CONSULTING STRUCTURAL ENGINEERS
5530 CORBIN AVENUE, SUITE 355
TARZANA, CA 91356
(818) 688-8589 FAX: (818) 688-8586

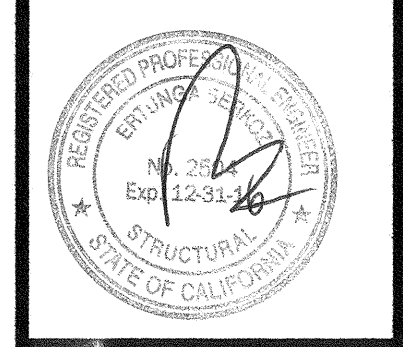

DATE	2-24-2015
JOB #	STRUCTURAL
S-2	

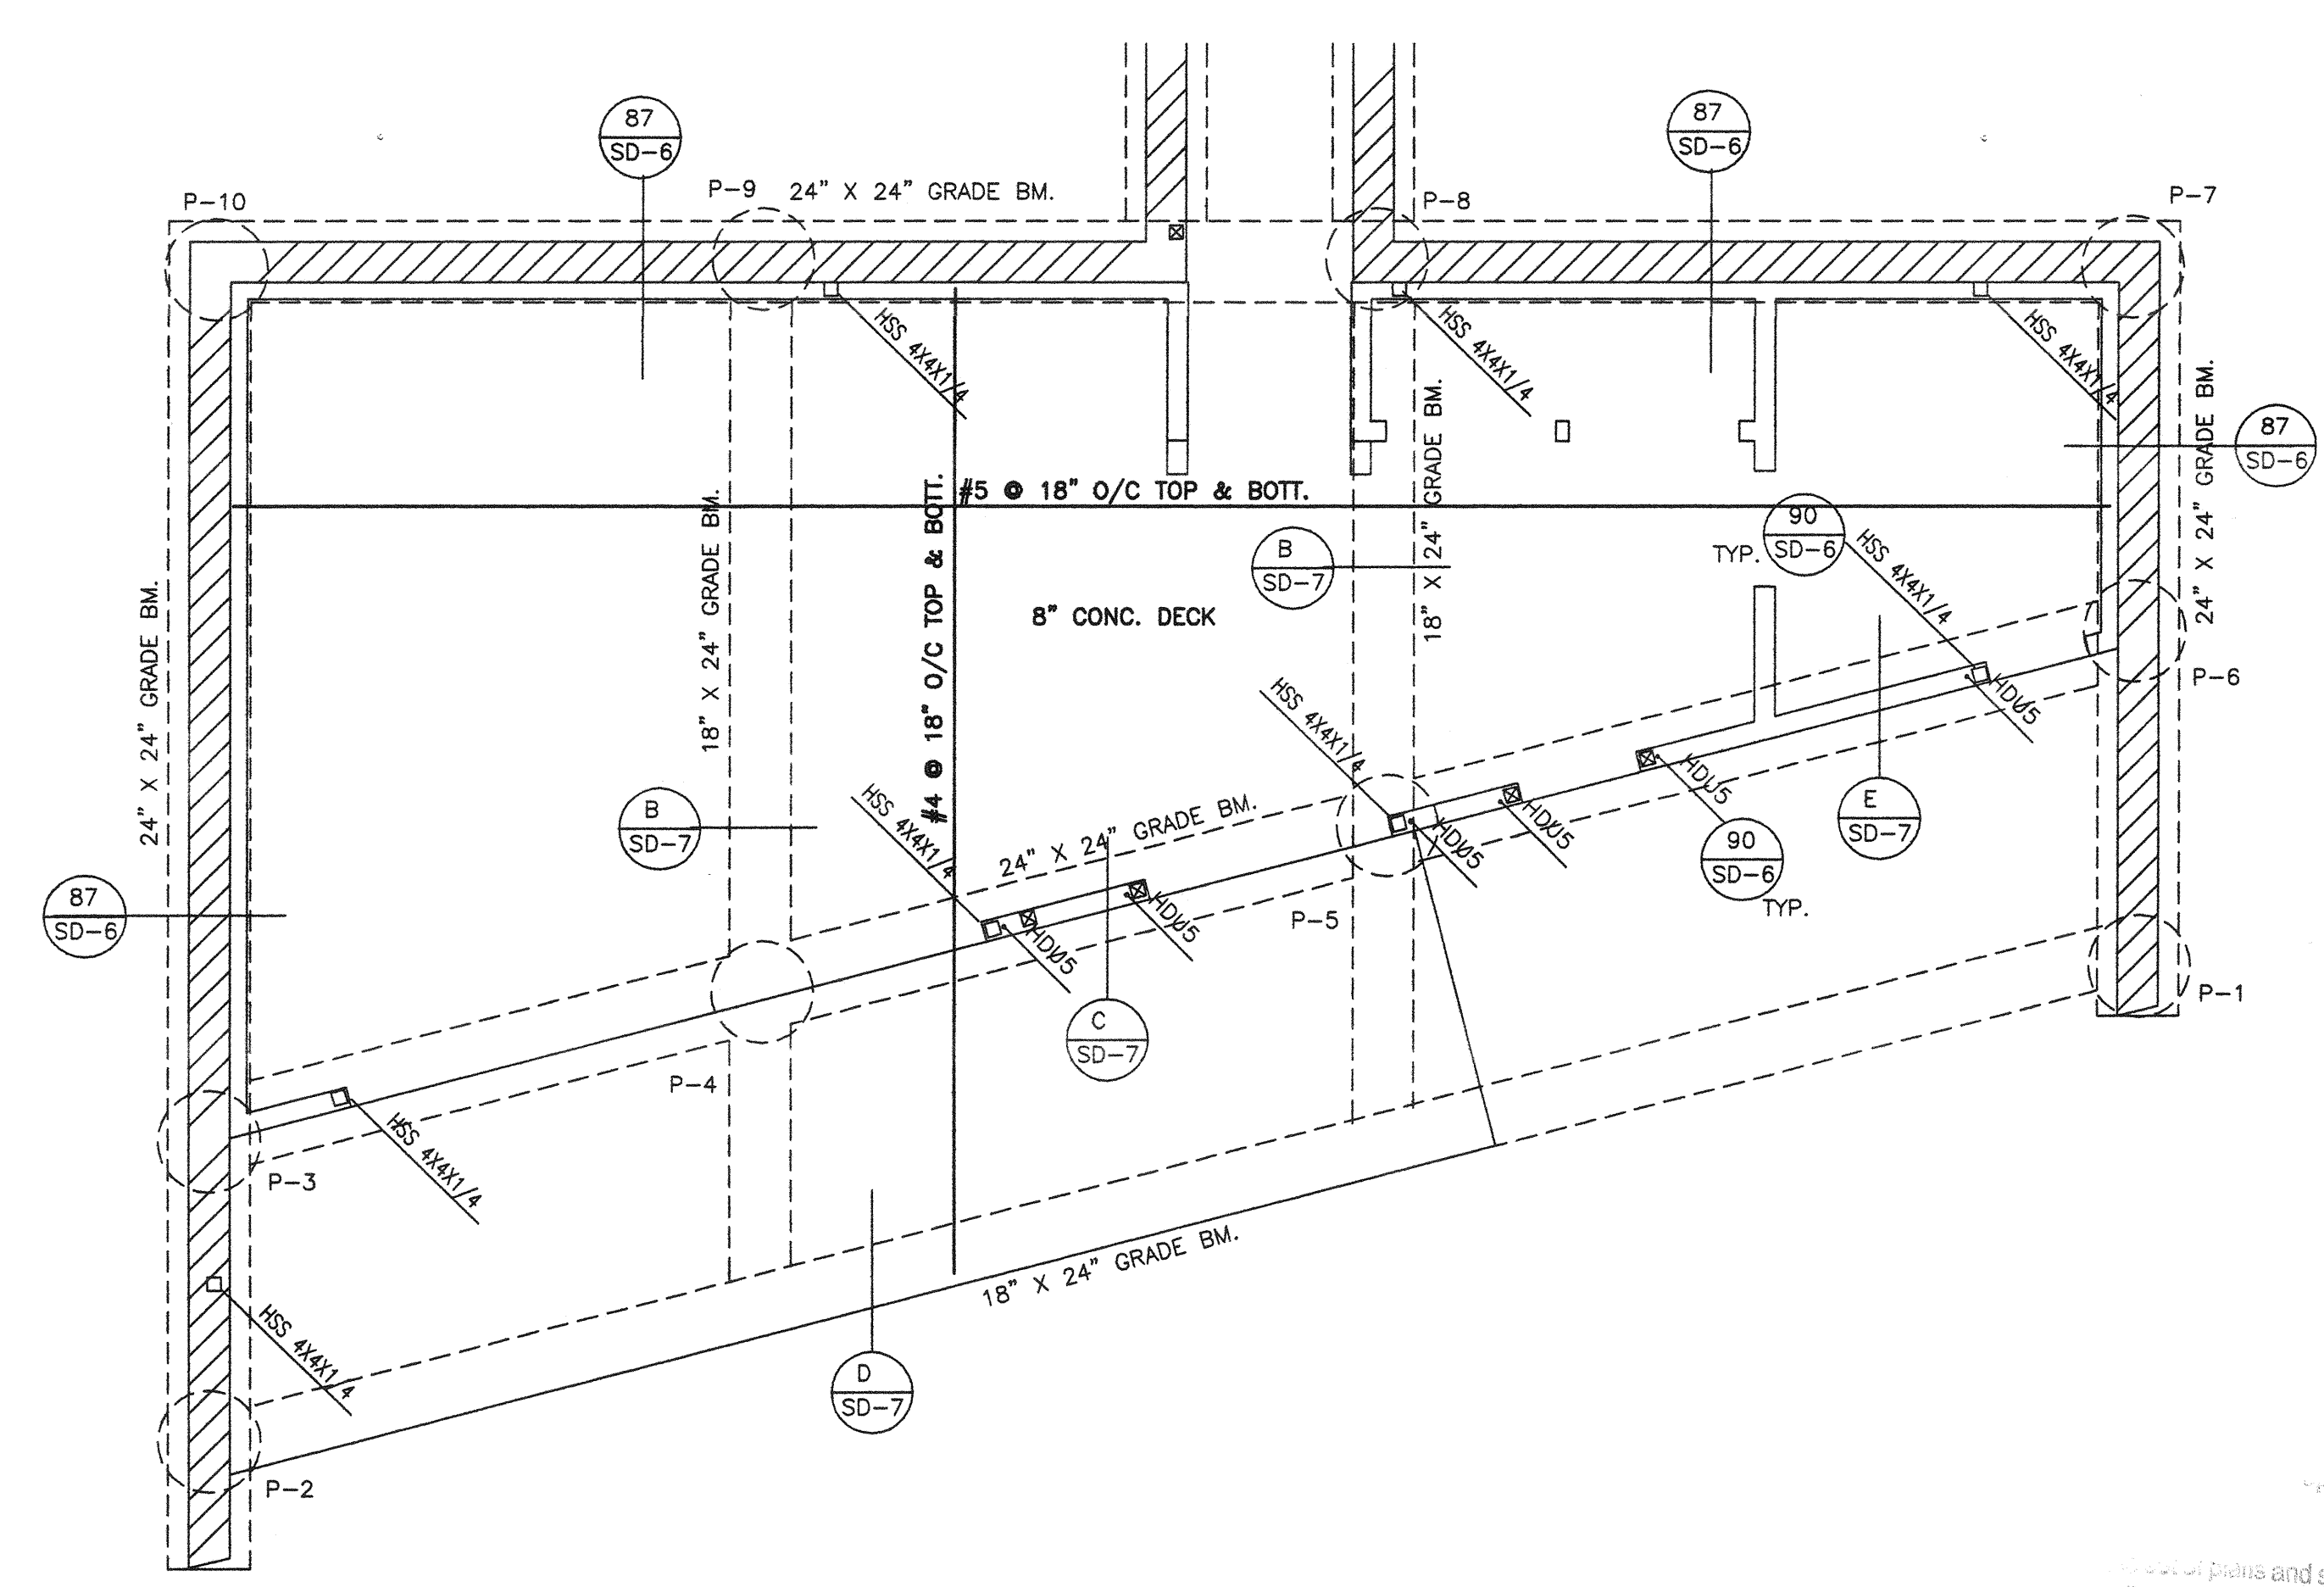

A 4" THICK BASE OF 1/2" OR LARGER CLEAN AGGREGATE SHALL BE PROVIDED FOR THE PROPOSED SLAB ON GRADE CONSTRUCTION.
A VIBRA BARRIER SHALL BE PROVIDED IN DIRECT CONTACT WITH CONCRETE FOR THE PROPOSED SLAB ON GRADE CONSTRUCTION.

THESE PLANS HAVE BEEN REVIEWED BY BYER
GEOTECHNICAL INC. AND CONFORM TO THE
GEOTECHNICAL RECOMMENDATIONS
CONTAINED IN THE REPORT.

BG 22056 DATE 2/22/14
BY 22153 4/22/15
Green Building Division

This set of plans and specifications has been reviewed and is approved for compliance with state and local ordinances related to the Green Building Code.
It is unlawful to alter, change, or deviate from these plans.
The stamping of this plan SHALL NOT be construed to be approval or violation of any provisions of any Ordinance or Law.

By: my Total of 798 Sheets

FOUNDATION PLAN
SCALE : 1/4" = 1'-0"