


6 WLA-48-41.15
APPROVED

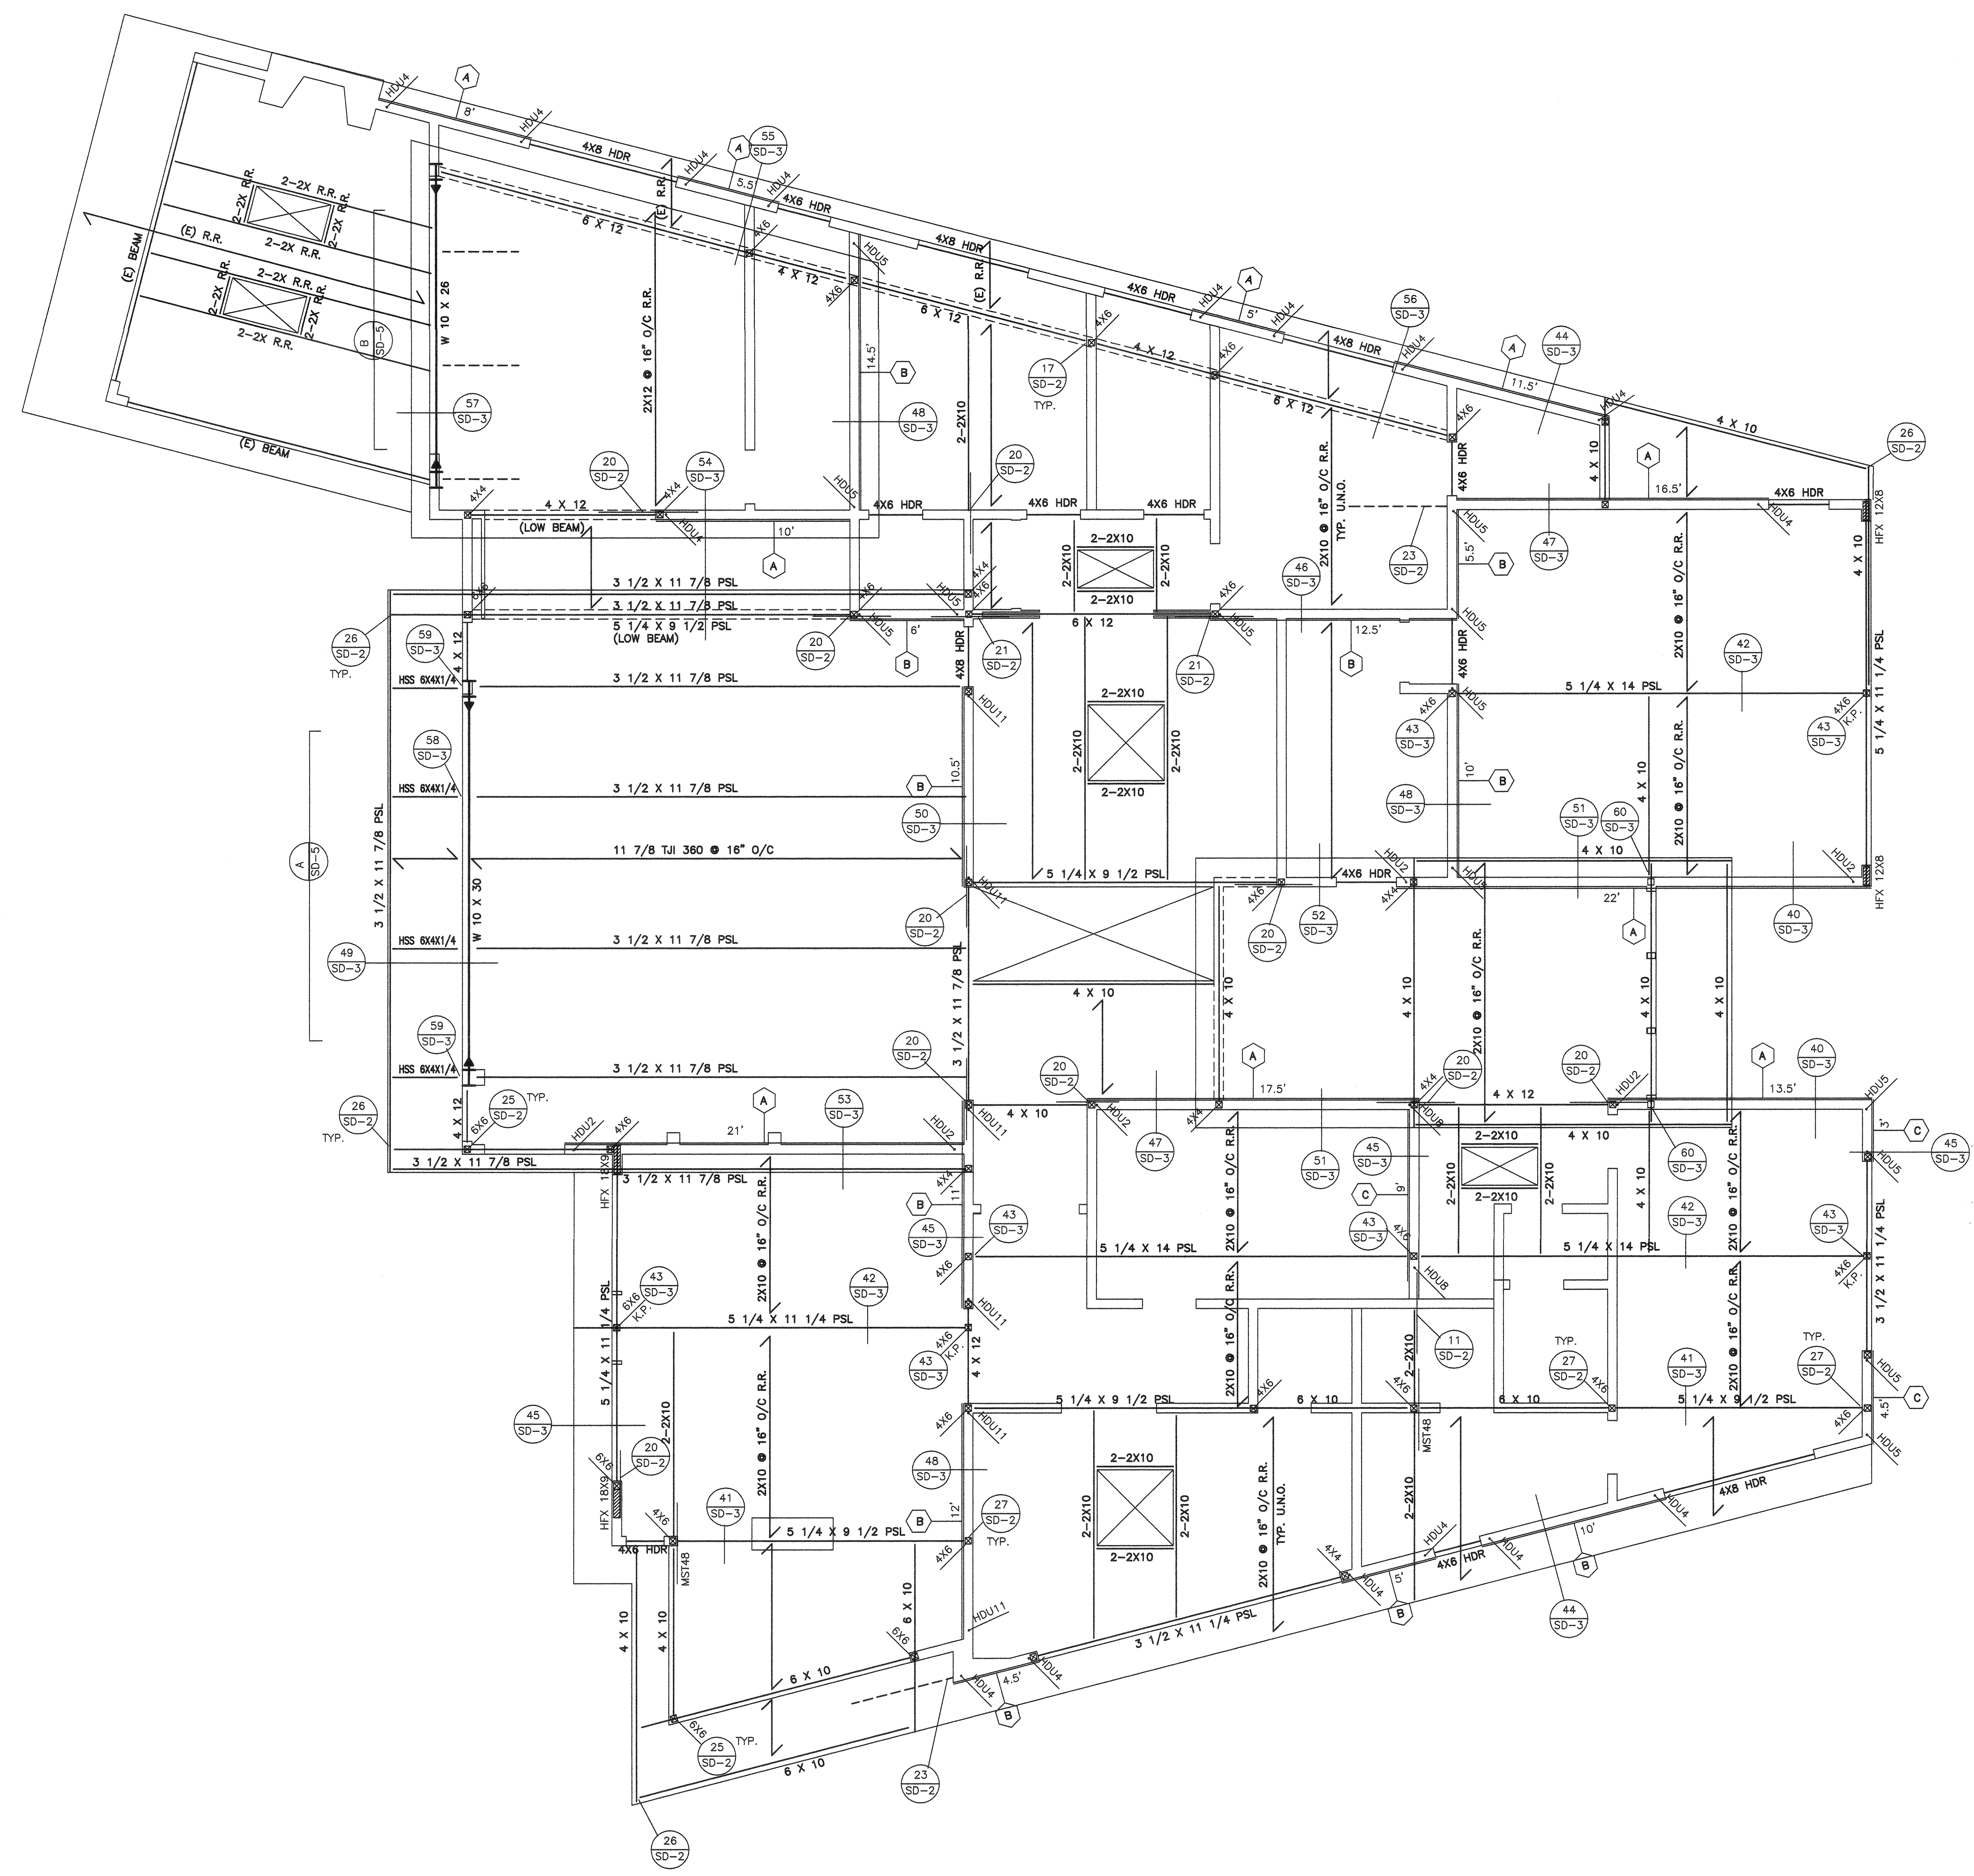

ROOF FRAMING PLAN

SCALE : 1/4" = 1'-0"

- ROOF FRAMING NOTES & LEGEND
- INDICATES ROOF RAFTERS
2X10 @ 16" O/C, TYP. U.N.O.
MAX. SPAN 14'-0"
 - INDICATES CEILING FRAME
2X6 @ 16" O/C, TYP. U.N.O.
MAX. SPAN 12'-0"
 - INDICATES SHEAR WALL
SEE SHEAR WALL SCHEDULE
DET. 17/SD-1
 - INDICATES SHEAR WALL LENGTH
 - INDICATES WOOD POST
4X4 POST MIN.
 - INDICATES TIE-DOWN OR HOLDOWN
PER DET. 9/SD-1
 - INDICATE HARDY FRAME
LARR 25759
- ALL BEARING WALLS & SHEAR WALLS ARE 2X4 STUDS @ 16" O/C
TYPICAL, UNLESS NOTED OTHERWISE
- SPICE OF DOUBLE PLATES PER DET. 1/SD-1.
TYPICAL, UNLESS NOTED OTHERWISE
- ROOF SHEATHING & NAILING PER DET. 15/SD-2
TYPICAL, UNLESS NOTED OTHERWISE
- TYPICAL DETAILS SEE SHEET SD-1 & SD-2

REVISION	BY
1-21-2015	
BERKOZ & ASSOCIATES, INC. CONSULTING STRUCTURAL ENGINEERS 5530 CORBIN AVENUE, SUITE 355 TARZANA, CA 91356 (818) 668-8589 FAX: (818) 668-8596	
DATE	2-24-2015
JOB #	STRUCTURAL
S-4	