


Copyright © 2016 by KURT KRUEGER ARCHITECTS, INC.

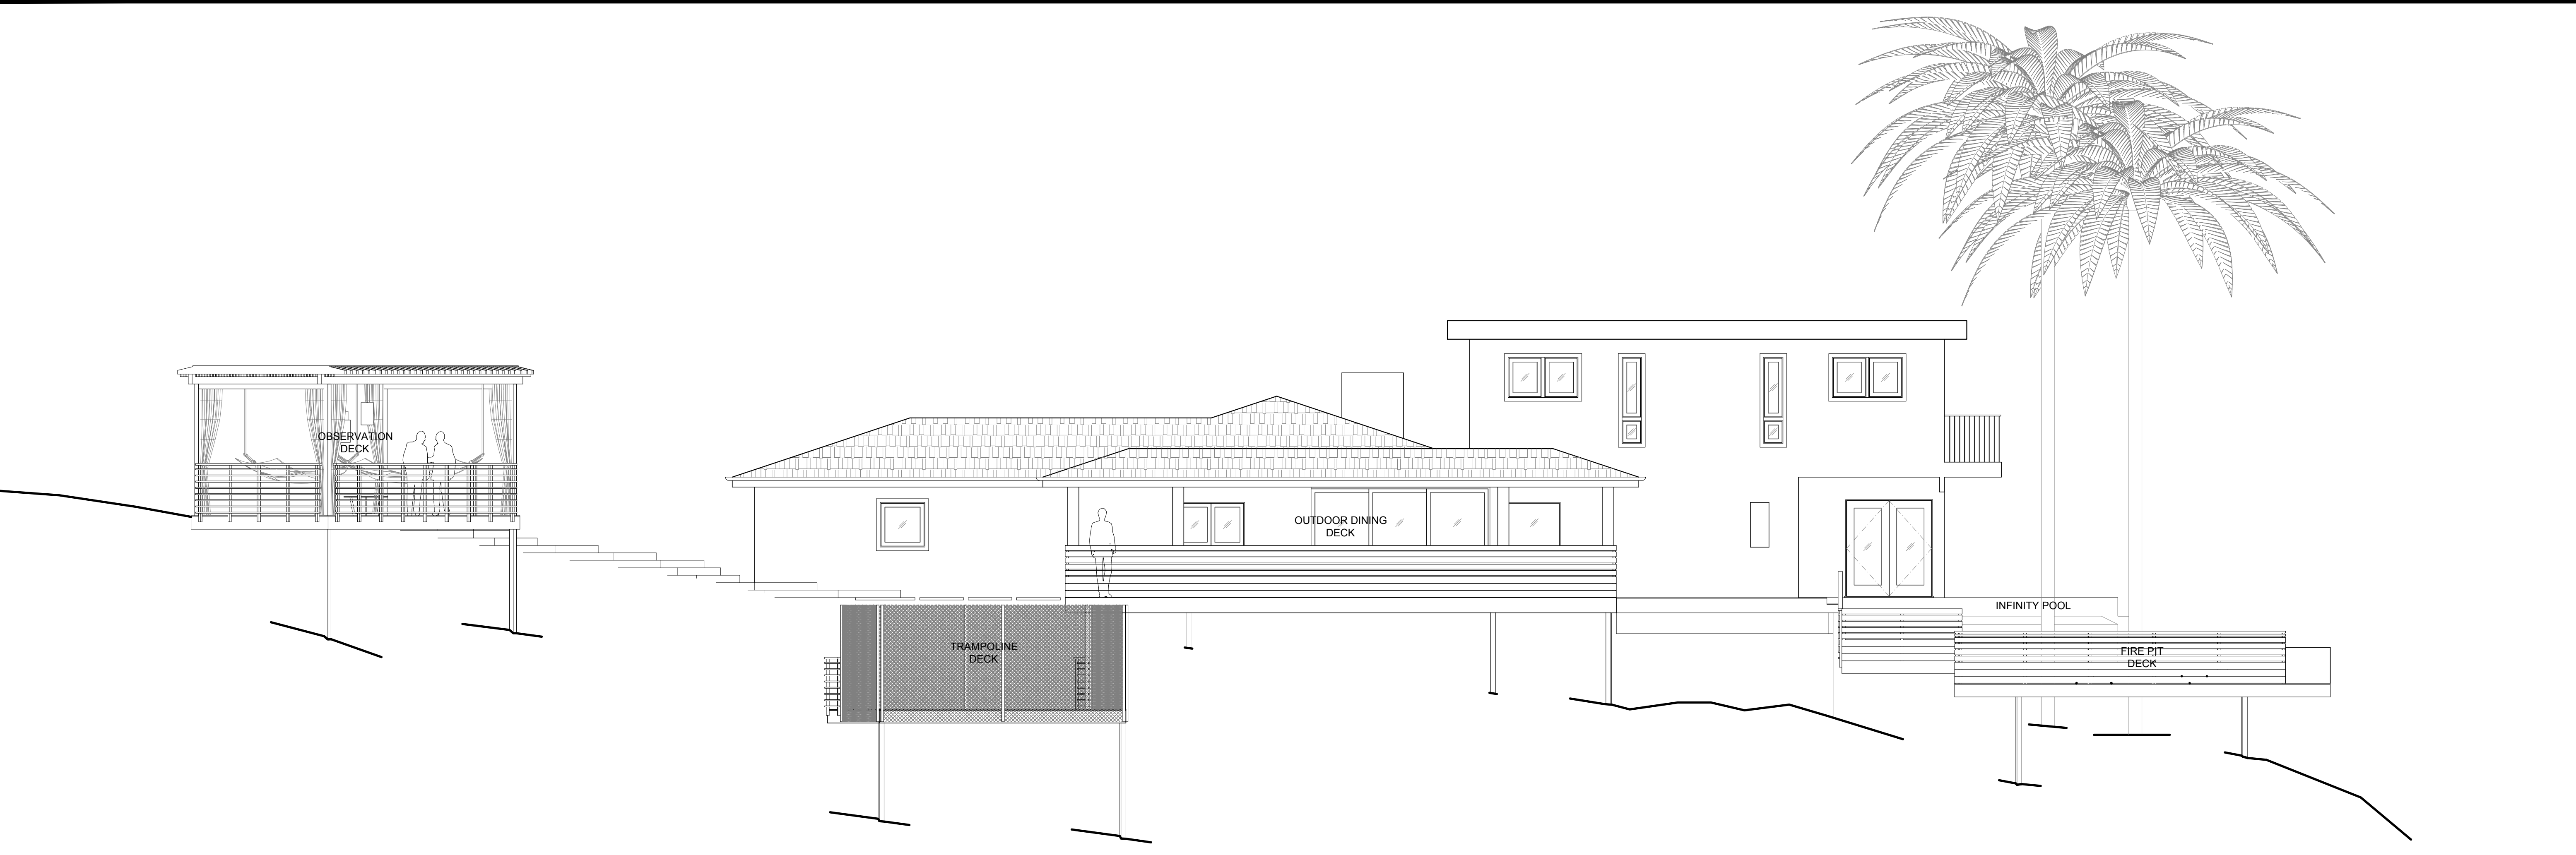

EAST ELEVATION

SCALE  
3/16"=1'-0"

2



NORTH ELEVATION

SCALE  
3/16"=1'-0"

1

These documents are the property of Kurt Krueger Architect, Inc. Any unauthorized use or reproduction of these documents without the written consent of Kurt Krueger Architect, Inc. is prohibited by law. Kurt Krueger Architect, Inc. assumes no responsibility for the documents if used whole or in part at any other location.

**kurt krueger**  
ARCHITECTS

12207 Wilshire Blvd #203  
Los Angeles, CA 90025  
tel: 310.979.9945 | fax: 310.979.9944

1341 LAS CANOAS RD  
PACIFIC PALISADES, CA 90272

EXTERIOR  
ELEVATIONS

| DATE | ISSUE SET |
|------|-----------|
|      |           |
|      |           |
|      |           |

REGISTERED ARCHITECT  
KURT ALLEN KRUEGER  
C-33892  
06-30-17  
RENEWAL  
DATE  
STATE OF CALIFORNIA

SHEET  
**A3.1**