



KEYNOTES - PROPOSED ELEVATIONS	
MARK	DESCRIPTION

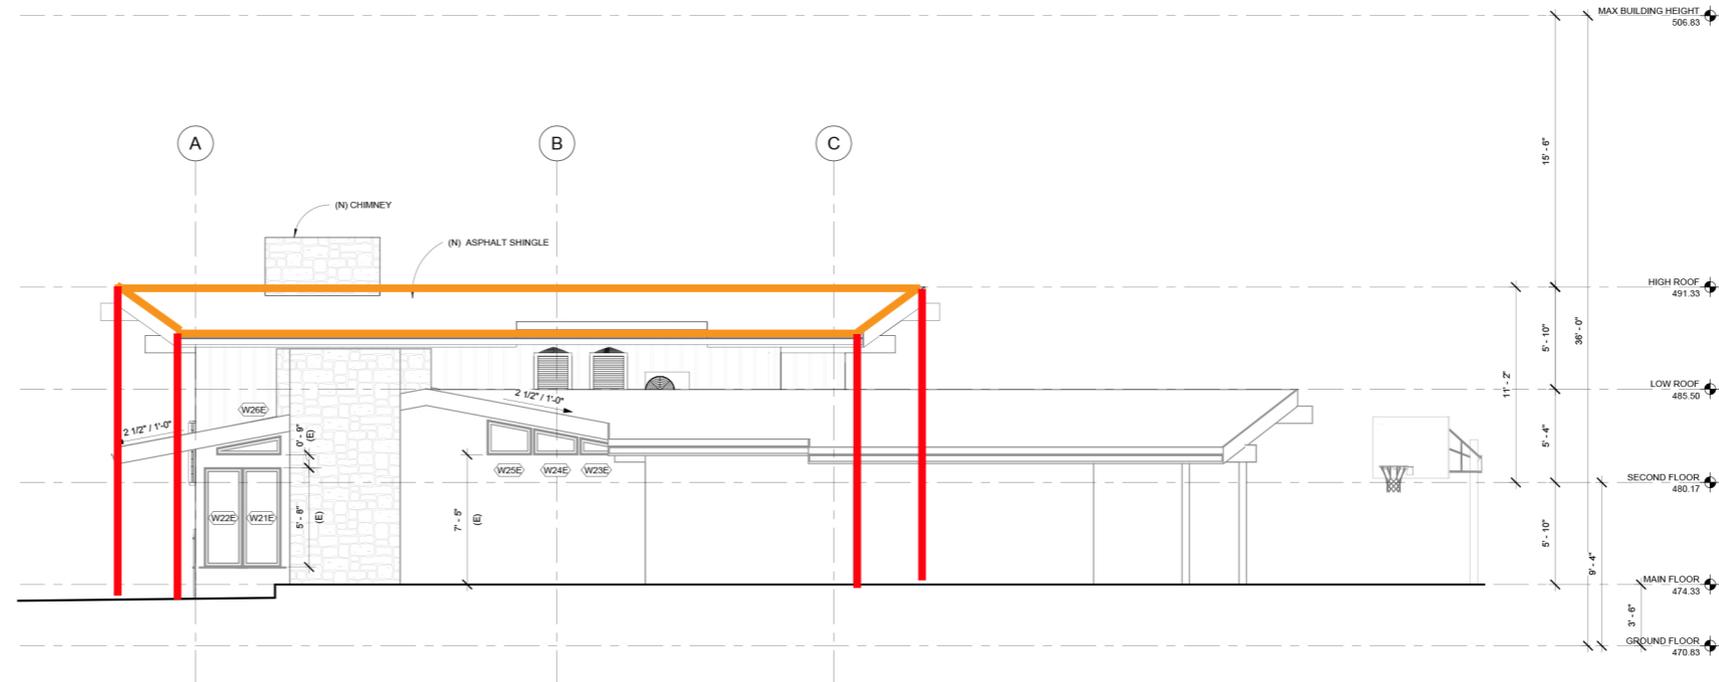

1 SOUTH ELEVATION
1/4" = 1'-0"

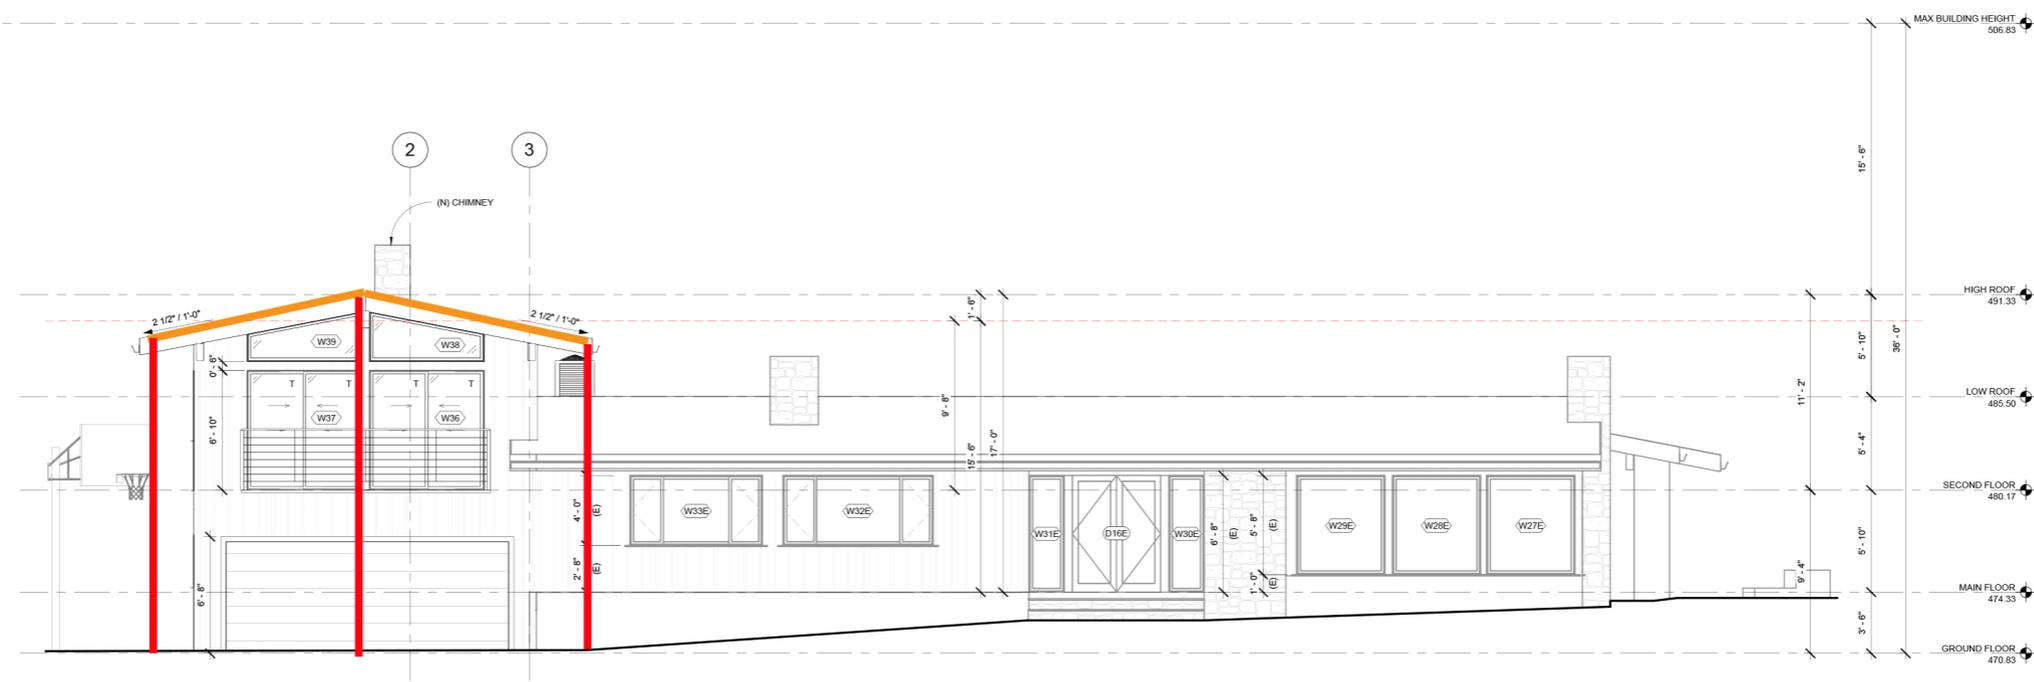

2 WEST ELEVATION
1/4" = 1'-0"

REV	DATE	DESCRIPTION	DRN	CHK
06/18/18		PHOA REVIEW		



PROJECT NAME	LAS LOMAS PLACE
PROJECT NUMBER	18-014
DESCRIPTION	PROPOSED ELEVATIONS
SCALE	1/4" = 1'-0"