




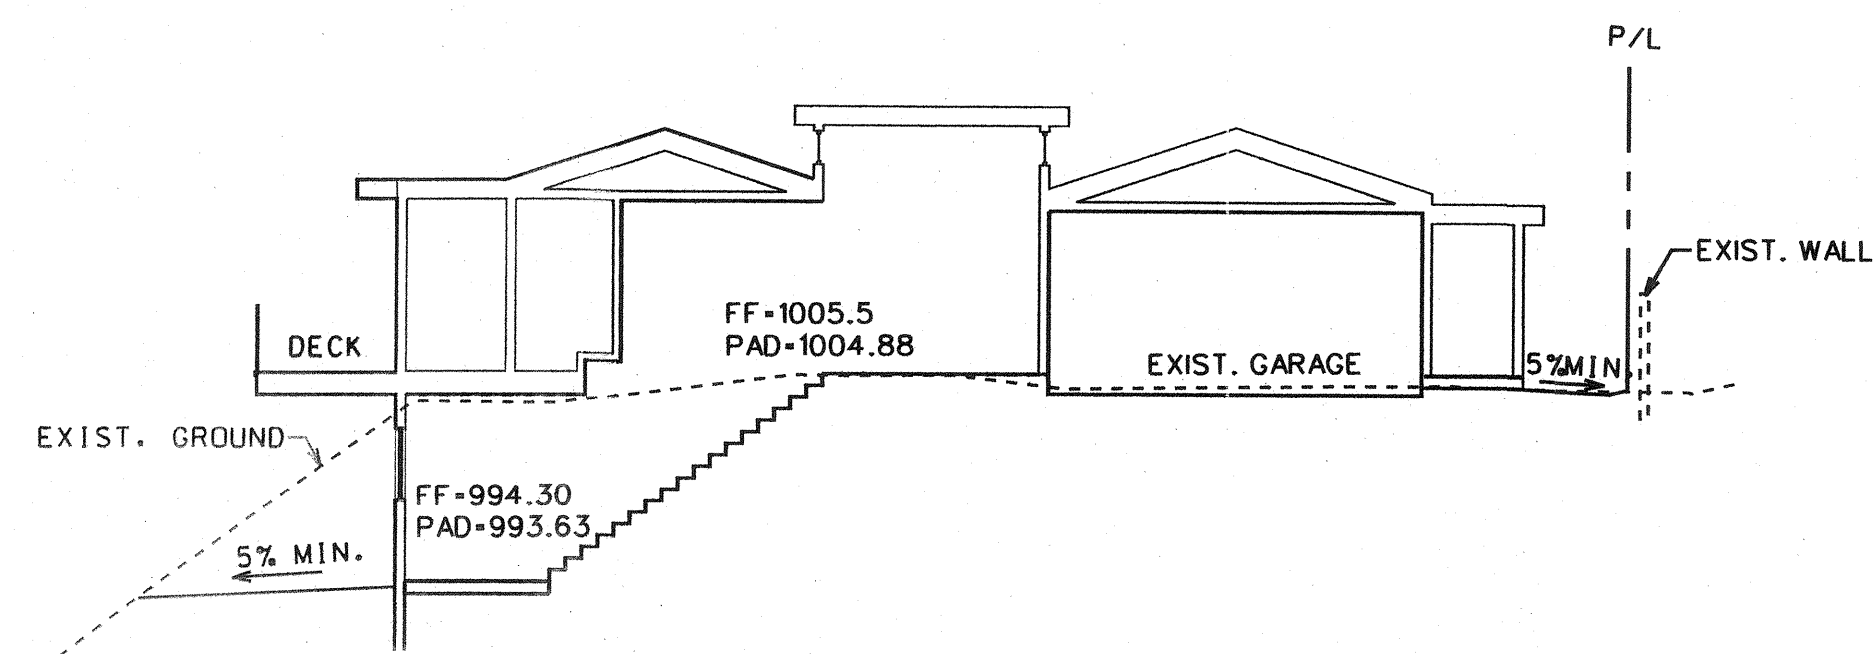


SECTION A-A
N.T.S.

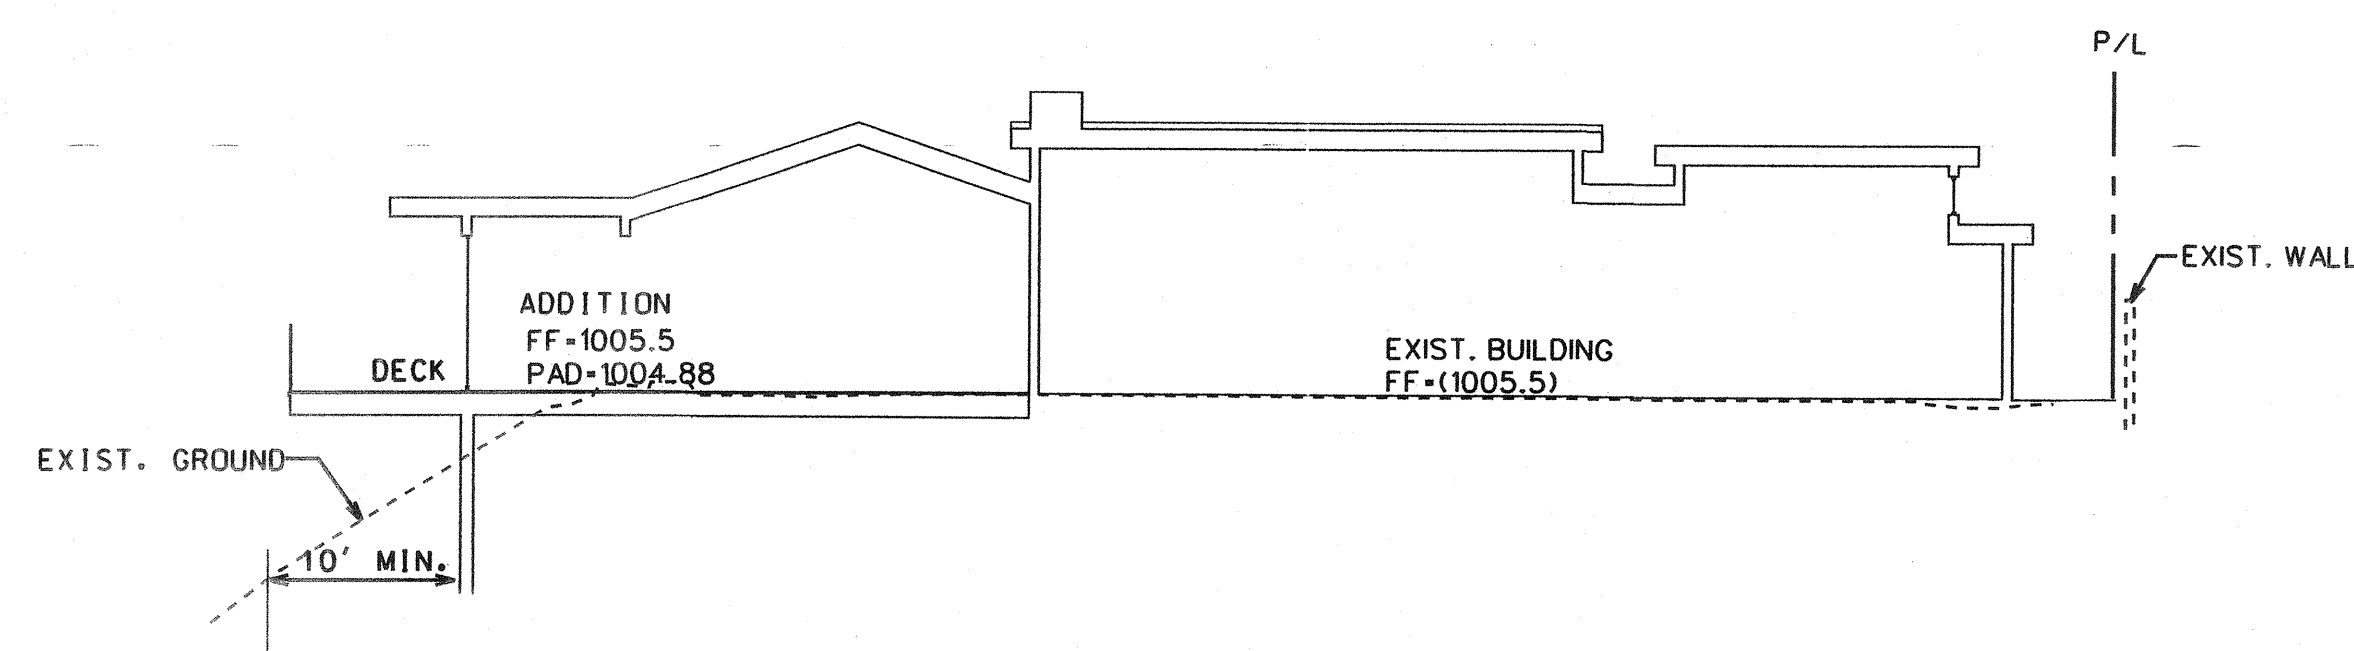





SECTION B-B
N.T.S.

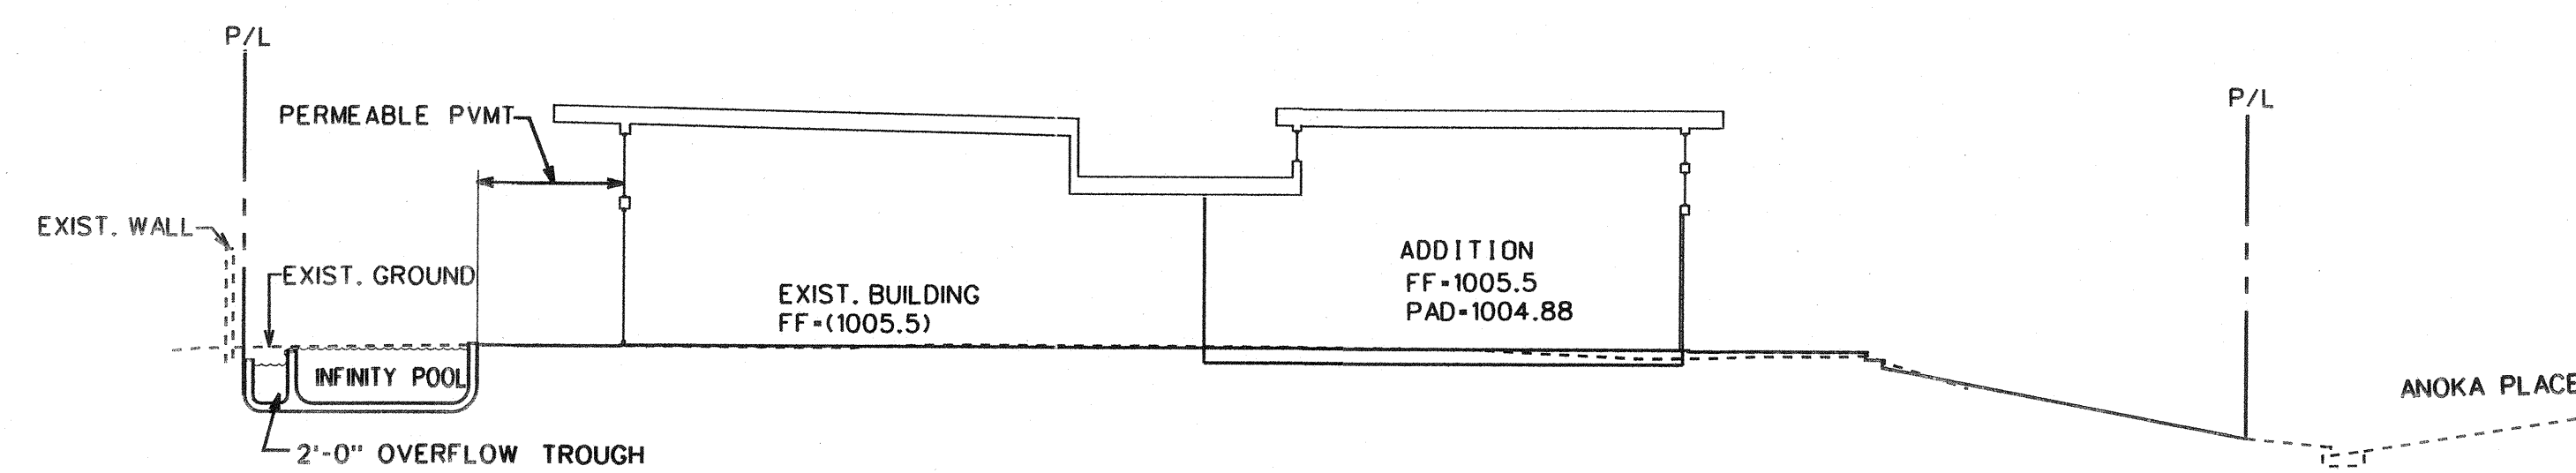

SECTION C-C
N.T.S.

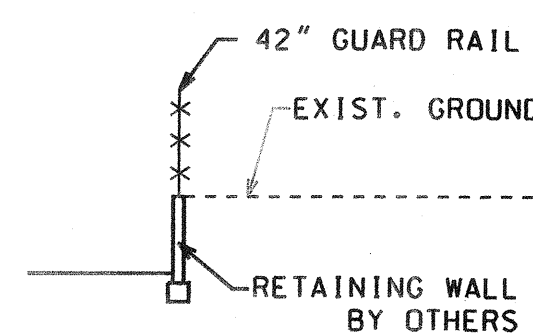


SECTION D-D
N.T.S.

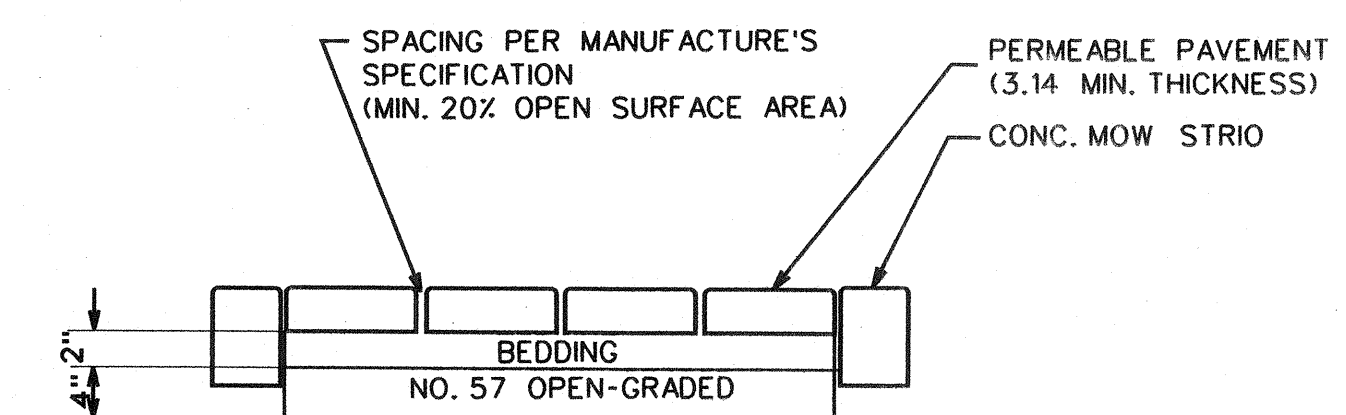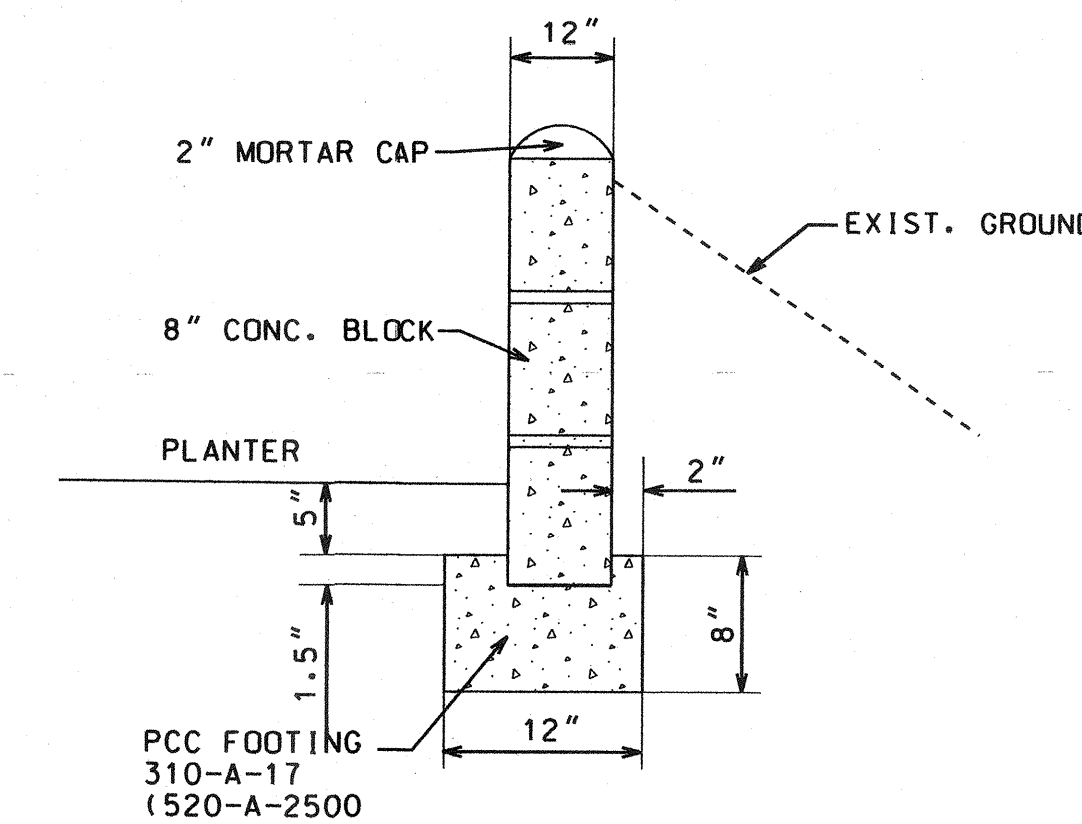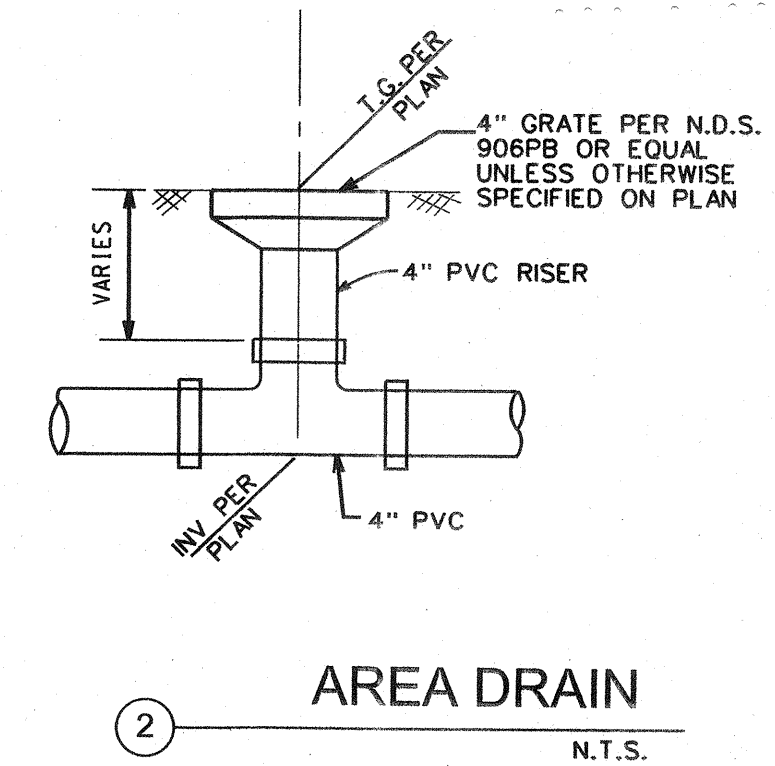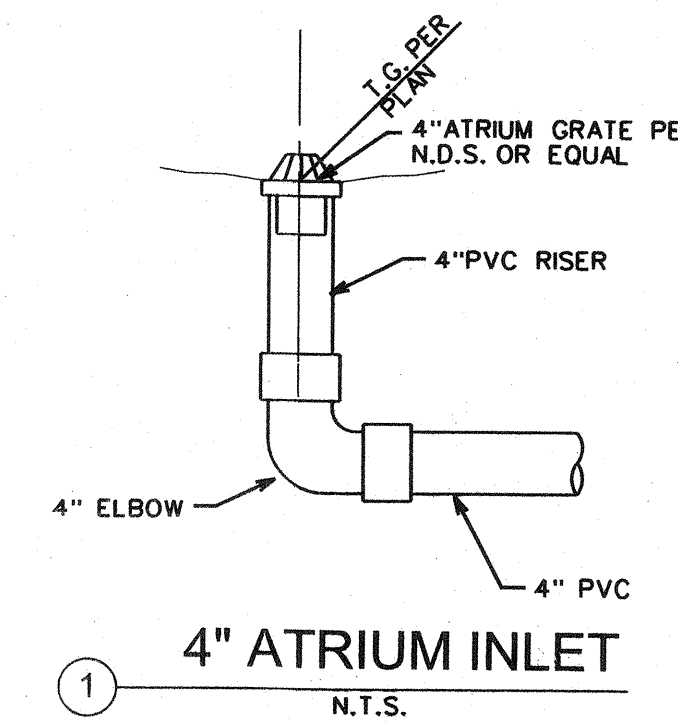

- NOTES:
1. SITE SOILS SHALL HAVE ADEQUATE DRAINAGE (AT LEAST 0.5 INCHES PER HOUR).
 2. ANY OVERFLOW SHALL BE DISCHARGED PER BUREAU OF ENGINEERING AND BUILDING & SAFETY REQUIREMENTS.
 3. FLOW DIRECTED TO PERMEABLE PAVEMENT SHALL BE DISPERSED SO AS NOT TO BE CONCENTRATED AT A SMALL AREA.

PERMEABLE PAVING DETAIL

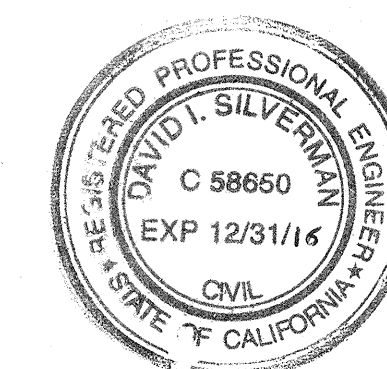

PREPARED UNDER THE DIRECTION OF

 DAVID SILVERMAN
 PE 58650
 DATE 25 APRIL 15

Advanced Engineering
 22837 Ventura Blvd., Suite 100, Woodland Hills, CA 91364
 (818) 222-7982 / (818) 222-7986 fax

DATE
 DRAWN
 ELAHE RAFAEE
 DESIGNED
 ELAHE RAFAEE
 CHECKED
 DAVID SILVERMAN

OWNER/SUBOWNER:
 SHERYL SCHEY
 1030 ANOKA PLACE,
 PACIFIC PALISADES, CA 90272
 PHONE: 310-454-1025

SOIL ENGINEER & GEOLOGIST
 BYER GEOTECHNICAL INC.
 1481 EAST CHEVY CHASE DRIVE,
 GLENDALE, CA 91208
 PHONE: 818-222-7982

TOPOGRAPHIC SURVEY
 PREPARED BY
 ADVANCED ENGINEERING AND CONSULTING
 22837 VENTURA BLVD. SUITE 100
 WOODLAND HILLS, CA 91364
 PHONE: 818-222-7982

REVISION	DESCRIPTION	DATE

SHEET TITLE
 GRADING & DRAINAGE PLAN
 1030 ANOKA PLACE,
 LOS ANGELES, CA 90272

SHEET NO.

3

OF 4 SHEETS

RTI APR 30 2015