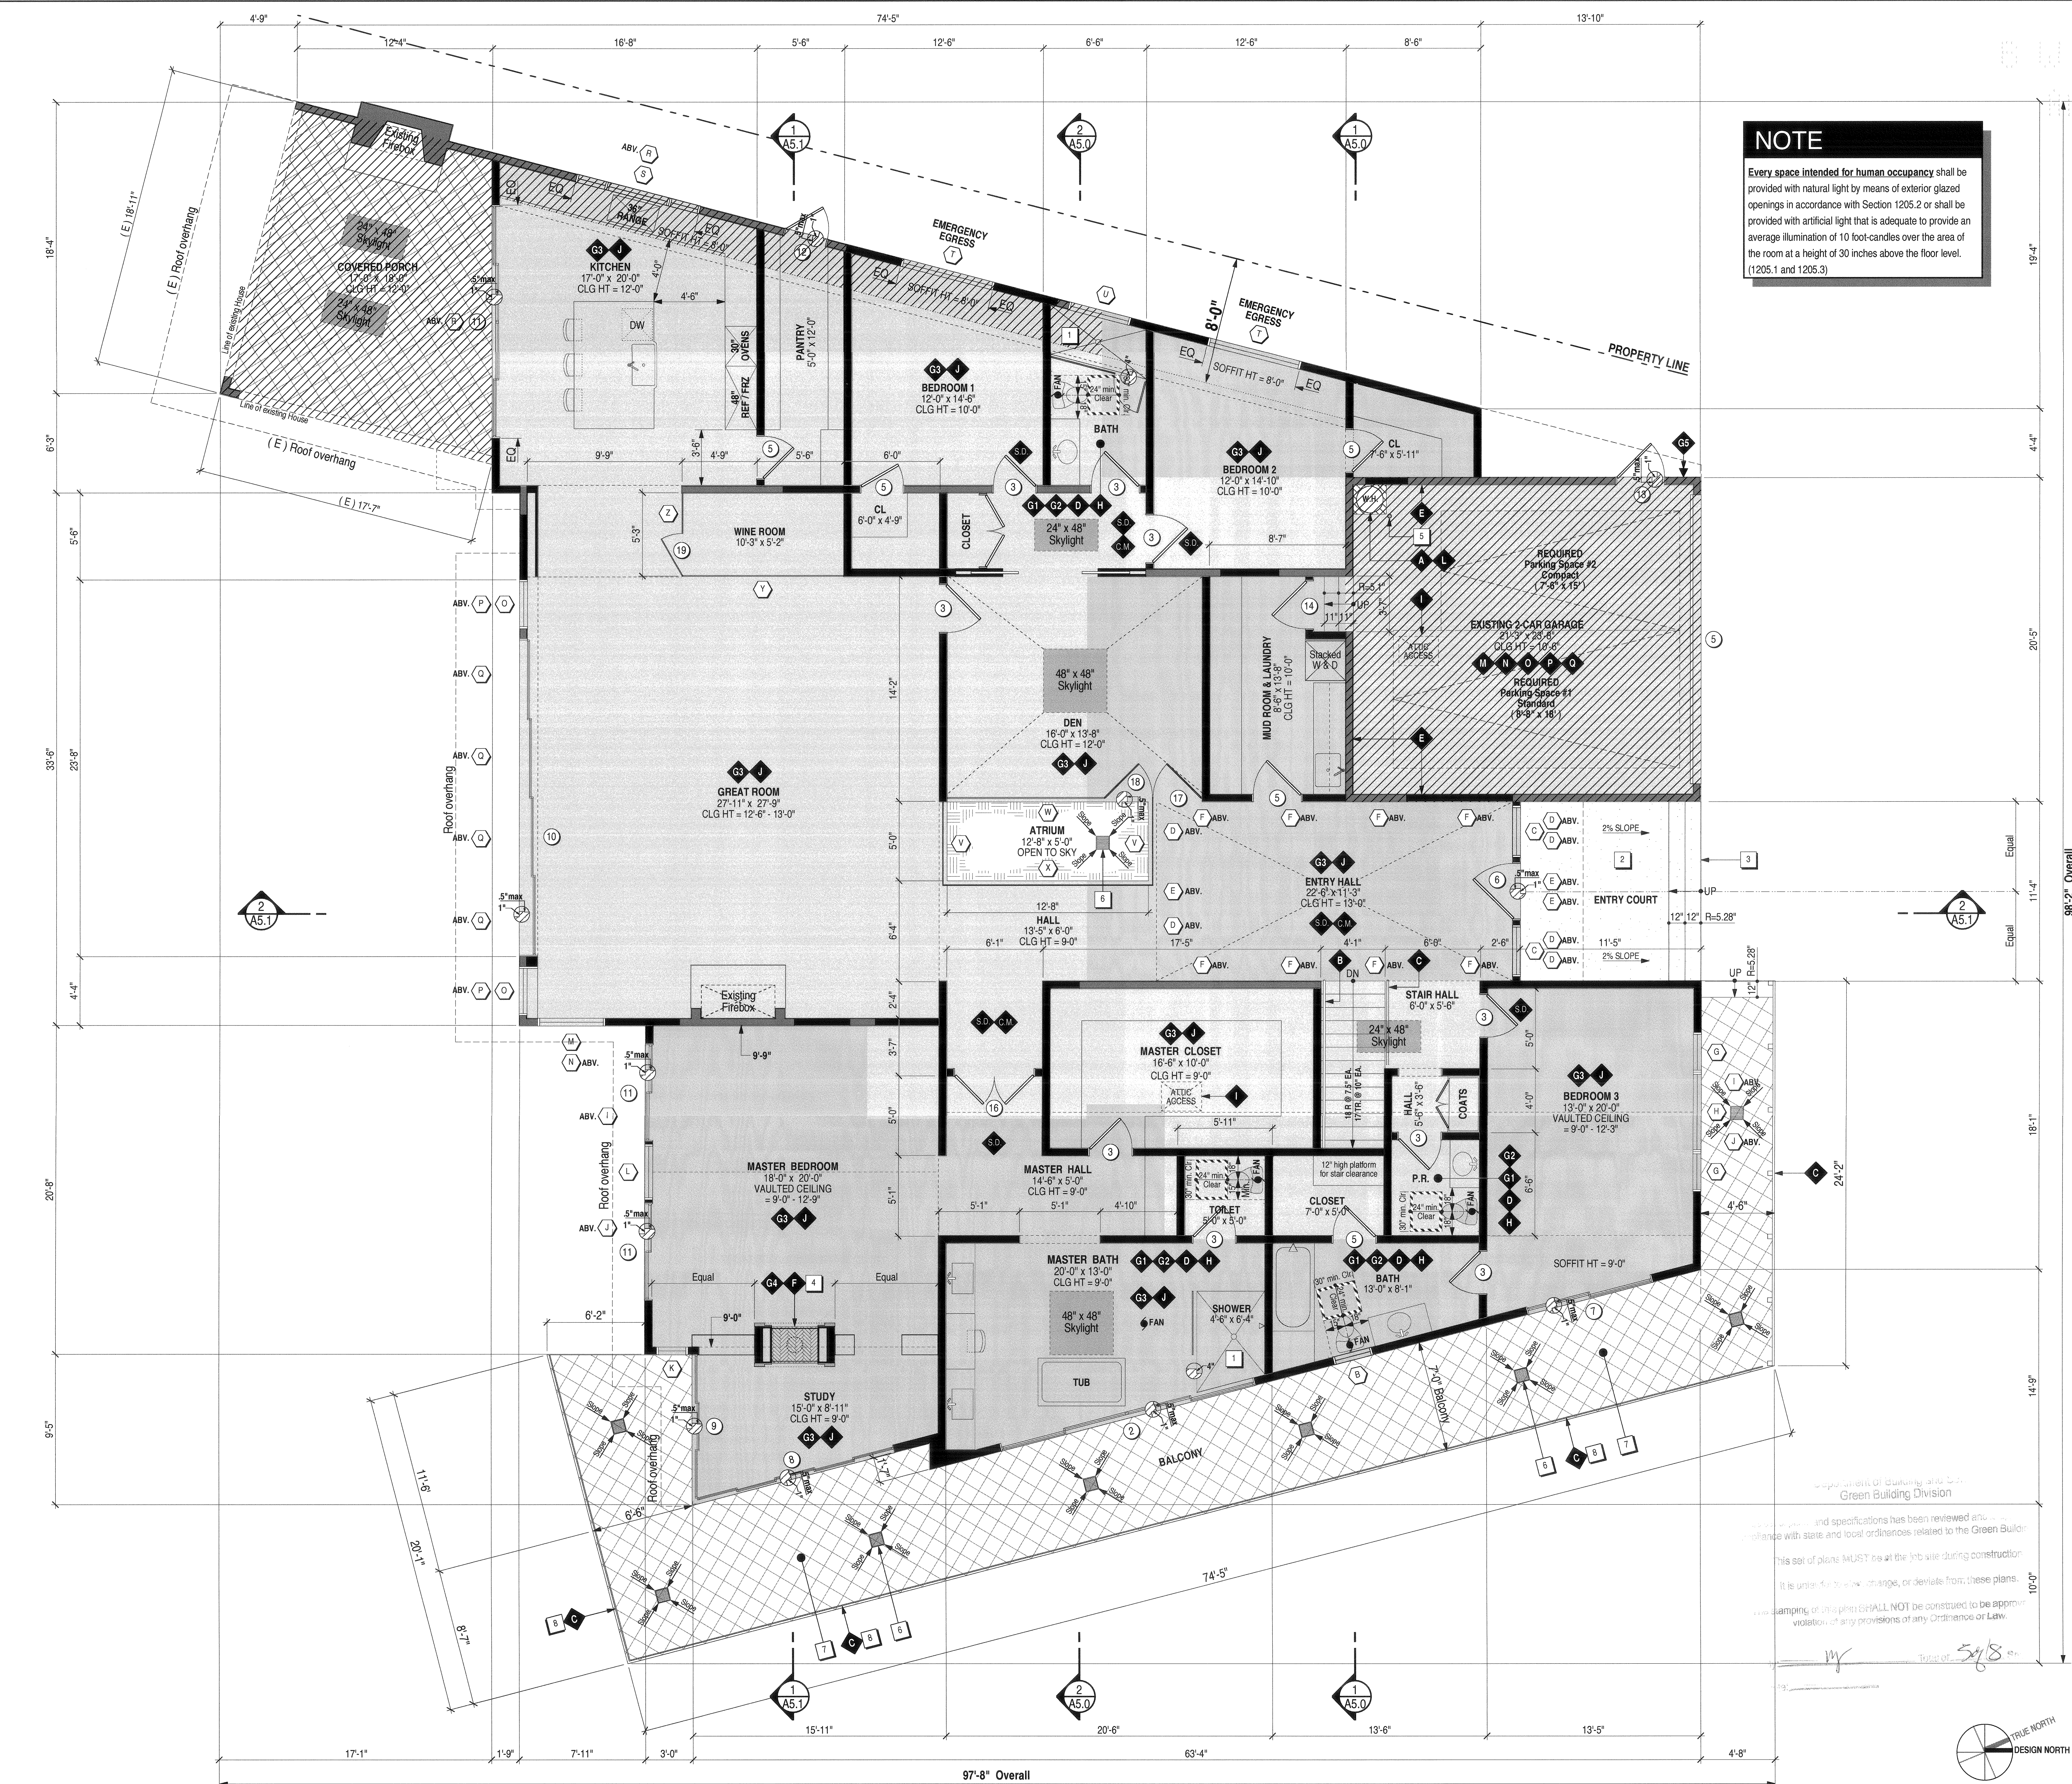


1ST FLOOR PLAN - PROPOSED
1/4" = 1' - 0"

WHITE PICKET FENCE
212 26TH STREET, SUITE 124
SANTA MONICA, CA. 90402
tel: 310.213.1694
fax: 310.807.4183
www.whitepicketfence.com

OWNER:
TIMOTHY & SHERYL SCHEY
1030 N. Anoka Place
Pacific Palisades, Ca. 90272
CONSULTANTS:
STRUCTURAL ENGINEER:
BENOZ & ASSOC., INC.
5530 Corbin Ave, Suite 355
Torrance, Ca. 90503
PH: 818 688-8889
CIVIL ENGINEER:
RYER GEOTECHNICAL INC.
1461 E. Cheryl Chase Dr., Suite
200
Glendale, Ca. 91206
PH: 818 549-9595

ALTERNATIVE ENERGY SYSTEMS
915 E. Tuvinga Avenue
Burbank, Ca. 91501
PH: 818 569-0243

PROJECT
1030 N. ANOKA PLACE
PACIFIC PALISADES
CA. 90272
DRAWING TITLE
1ST FLOOR PLAN - PROPOSED
SCALE
1/4" = 1'-0"

NO.	DATE	ISSUANCE
1	11.21.14	AS-BUILT PLAN
2	11.24.14	STUDY 1
3	01.08.15	STUDY 2
4	01.09.15	STUDY 3
5	01.13.15	HOA REVIEW
6	01.20.15	ENGINEER
7	01.24.15	REVISIONS
8	01.26.15	REVISIONS
9	01.28.15	ENGINEER
10	01.28.15	HOA REVIEW
11	03.02.15	PLAN CHECK
12	04.30.15	VERIFICATION

A3.2