


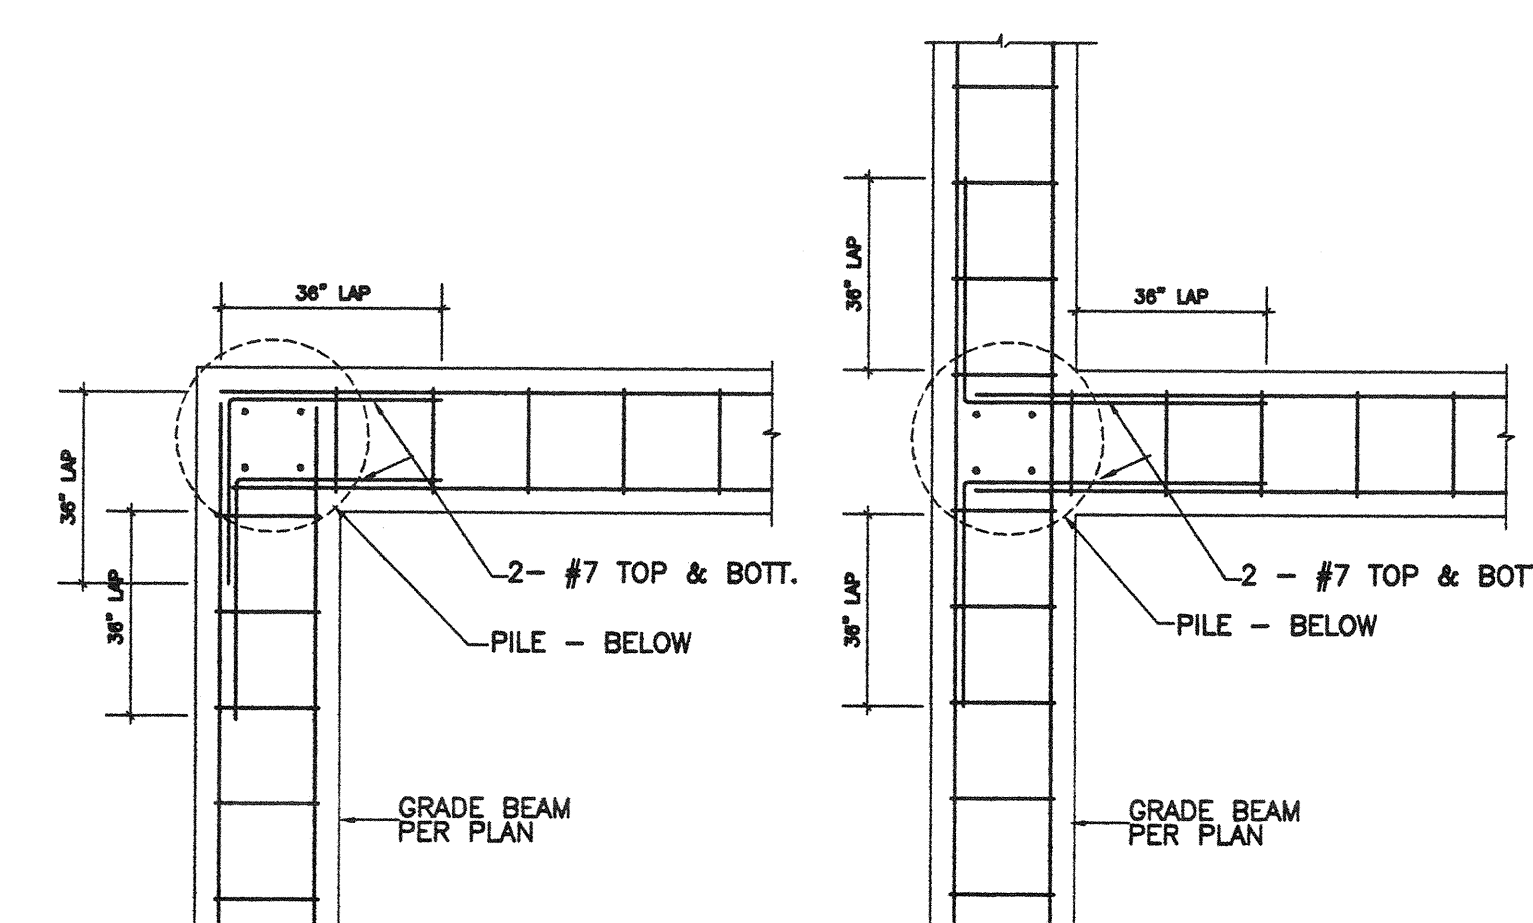

PILE SCHEDULE					
NO.	SIZE	'r' MAX. FILL	'd' EMBEDMENT	VERTICAL REINF.	TIES
P-1, P-4, P-5, P-8	30" Ø	12'-6"	24'-0"	10-#9 VERT.	#4 TIES @ 6" O/C
P-2, P-3, P-6, P-7	30" Ø	12'-6"	28'-0"	10-#9 VERT.	#4 TIES @ 6" O/C

BG 22056 DATE 12/22/14
12/22/14 PE 7268 4/28/15
[Signature] EG 1804

TYP. GRADE BEAM ELEVATION

CORNER

INTERSECTION