


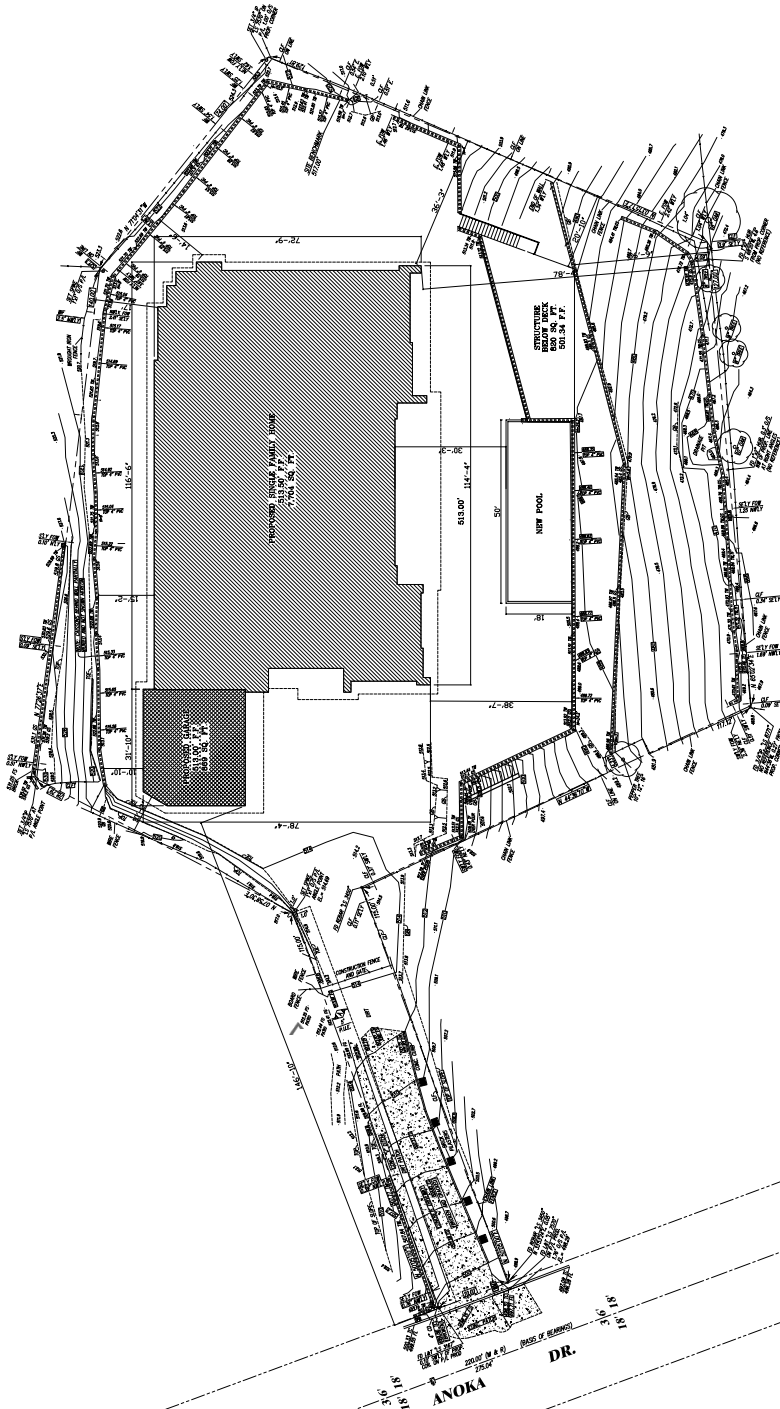

SITE PLAN
1/16" = 1'-0"