



1

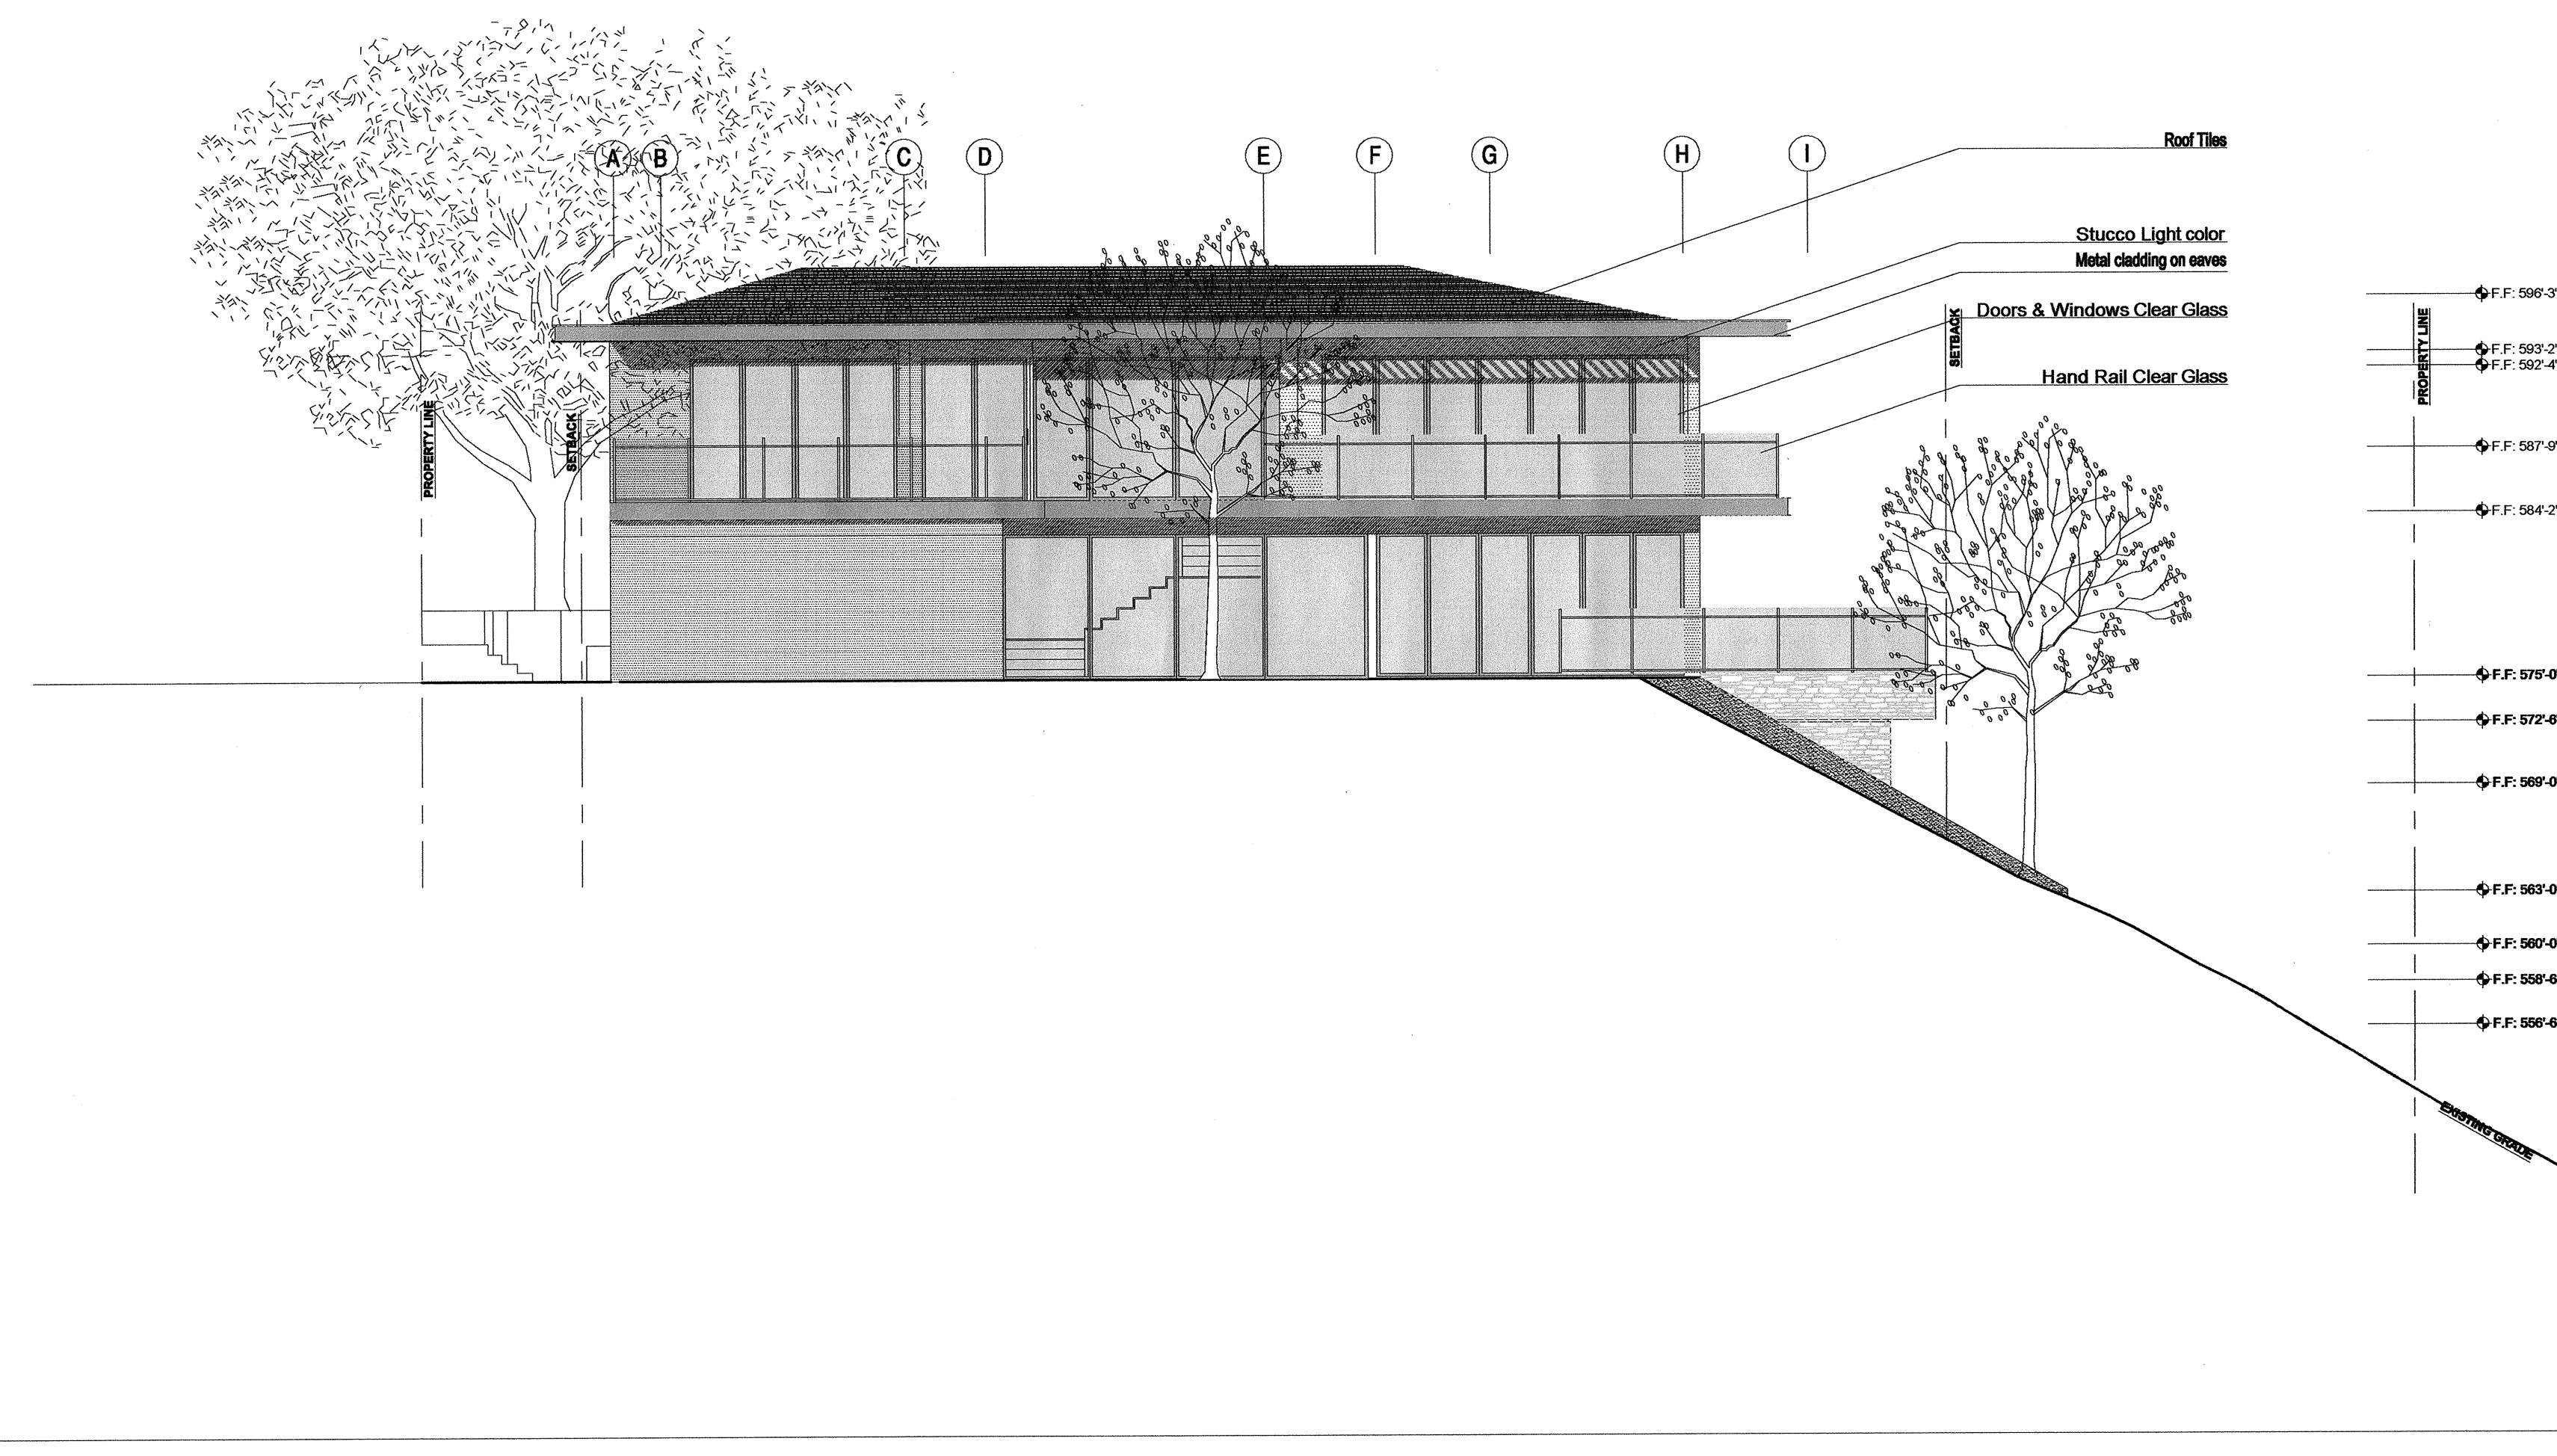

ELEVATION 2

SCALE
1/8"=1'-0"

2

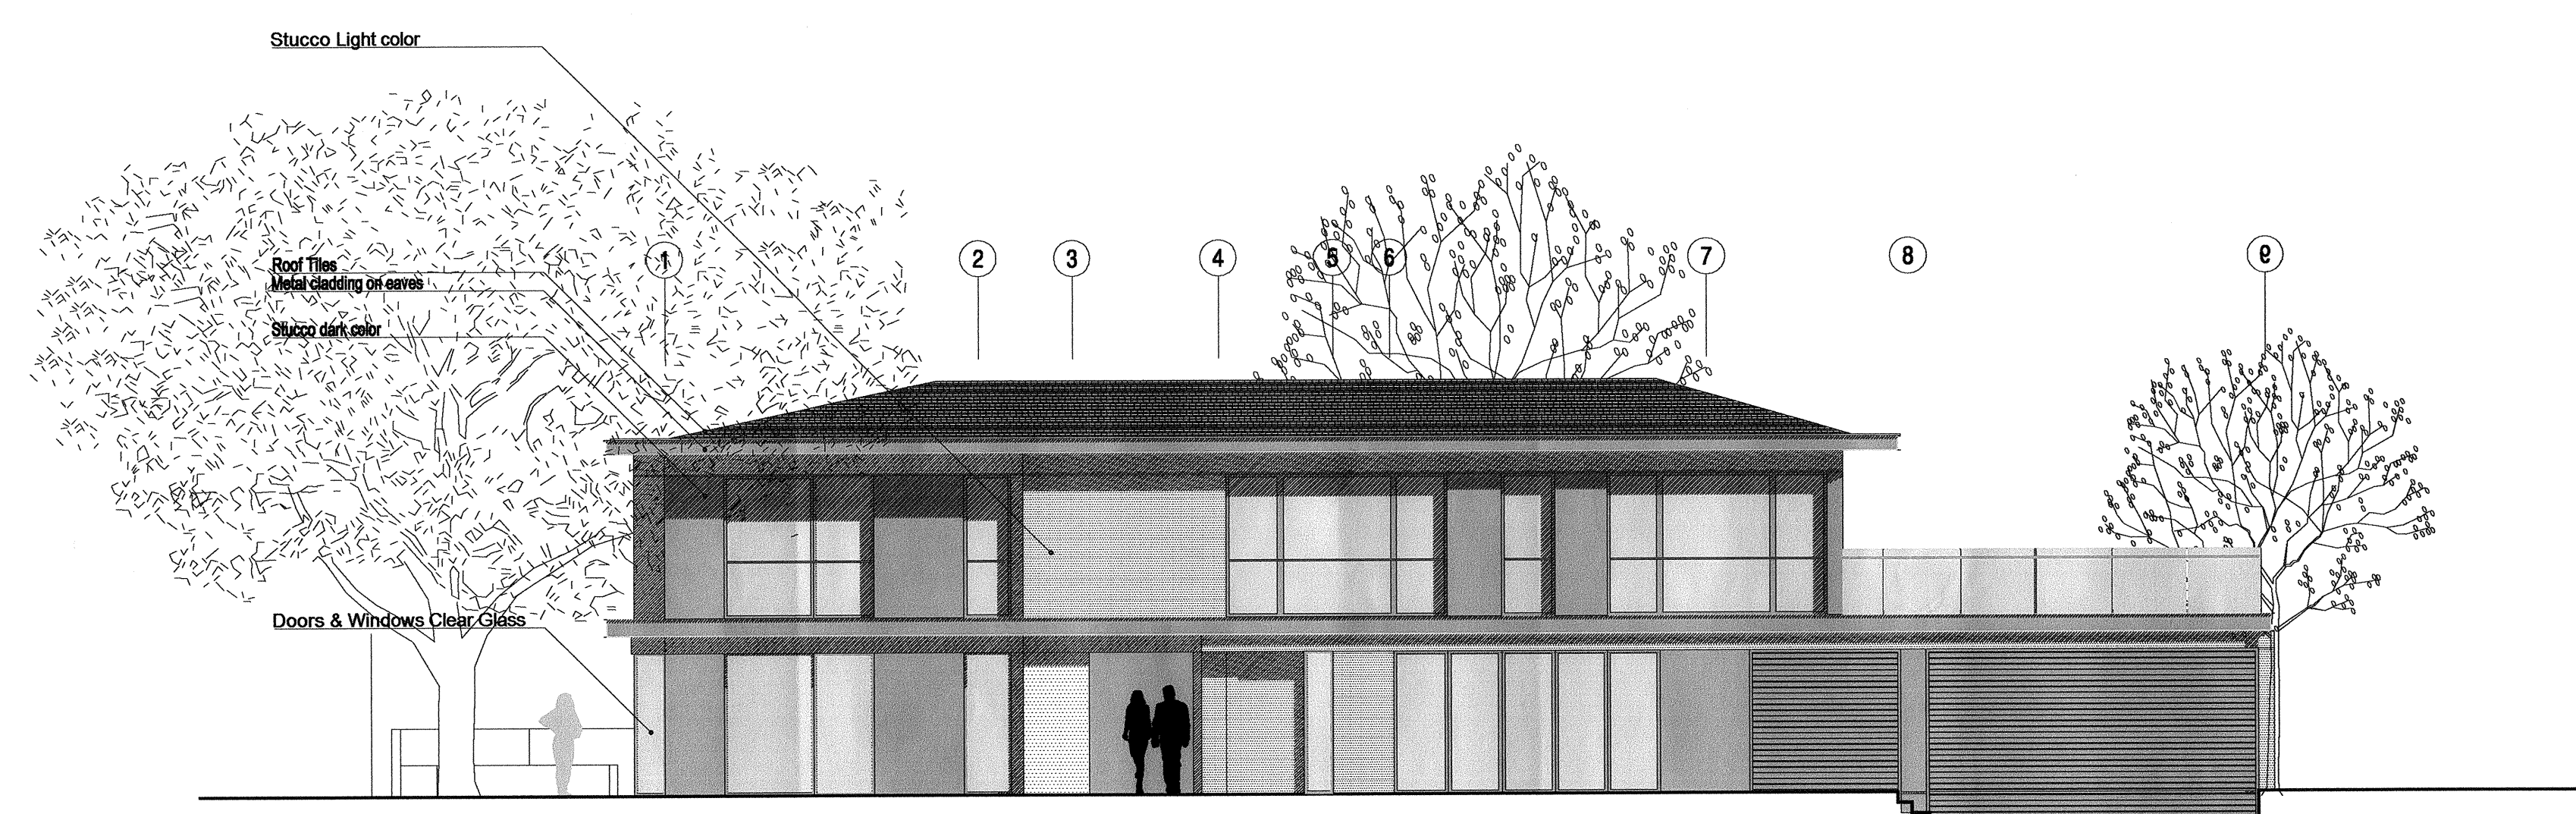

ELEVATION 1

SCALE
1/8"=1'-0"

1



yagroup@aryagroup.com

These documents are the property of ARYA Group, Inc. Any unauthorized use without the written consent is prohibited by law. ARYA Group, Inc. disclaims responsibility for the documents if used whole or in part at any other location.

CLIENT:


1378 Las Canoas
Las Angeles, CA 90272
INTERIOR RENOVATION

[illegible]

PA / PM:	KL
DRAWN BY:	AH
OB NO.:	

SHEET

A3.12

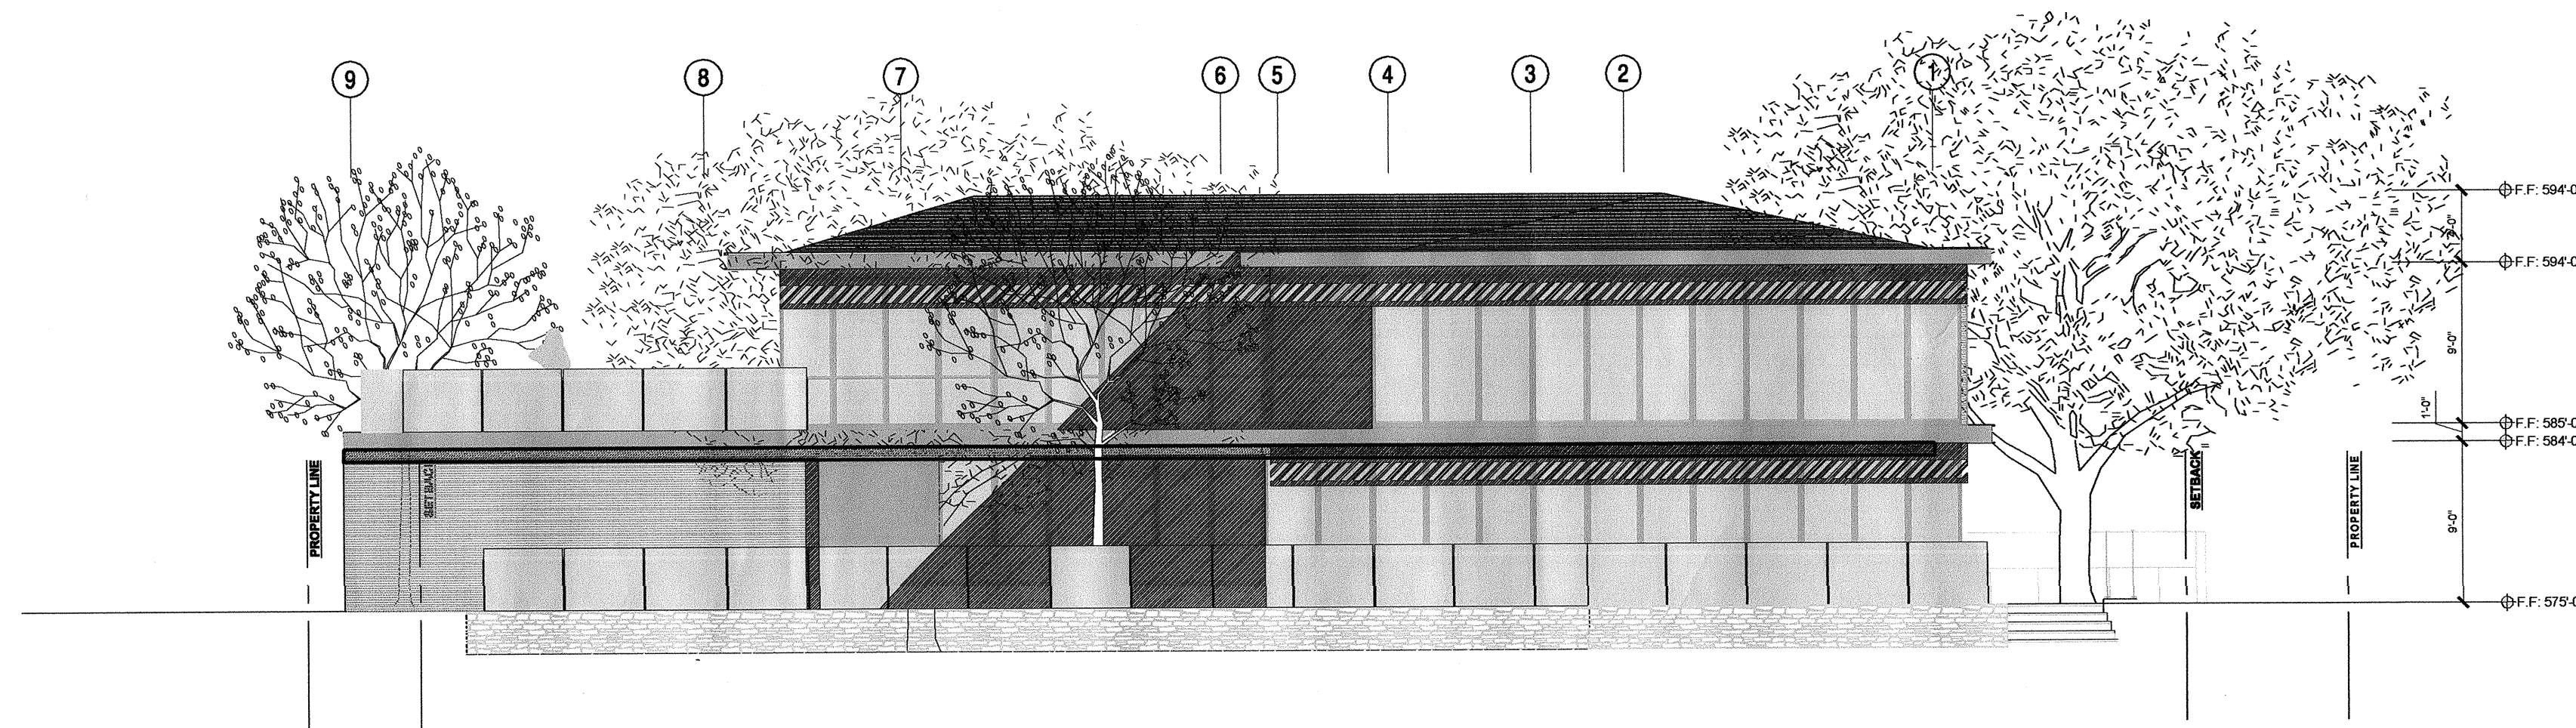

ELEVATION 3

SCALE
1/8"=1'-0"

3