

● **marshalllewis@charter.net** - ARCHITECT

From: "Beth Rothman" <brothman@me.com>
Date: Tuesday, December 20, 2016 11:20 AM
To: <marshalllewis@charter.net>
Subject: Fwd: Permits

Marshall,
Can you help me with this, please? Perhaps, you could answer this person directly and cc me.
Beth

Sent from my iPhone

Begin forwarded message:

From: Kim Bantle <ksbantle@gmail.com> ●
Date: December 20, 2016 at 10:04:07 AM PST
To: Beth Rothman <brothman@me.com> ●
Subject: Re: Permits

Hi Beth,

The Palisair HOA looked at your plans last night. We are a bit confused by the rendering. It shows the kitchen roof line as much taller than the plans. Also, your chimney is shown differently on the plans on different pages and again on the rendering.

Please advise.

Thanks.

Kim

On Fri, Dec 16, 2016 at 11:22 AM, Beth Rothman <brothman@me.com> wrote:

Sent from my iPhone

Begin forwarded message:

From: Masongl1@aol.com
Date: December 16, 2016 at 11:08:57 AM PST
To: brothman@mac.com, brothman@me.com
Subject: Permits

Beth,
Here are you. Let me know if you need anything else. Let's party!

Yours Truly,

Gary Mason, President

12/20/2016

EXISTING FIRE PLACE


EXIST. DOOR


EXISTING HALL

HEIGHT OF
NEW ROOF

NEW ADDITION

REAR ELEVATION

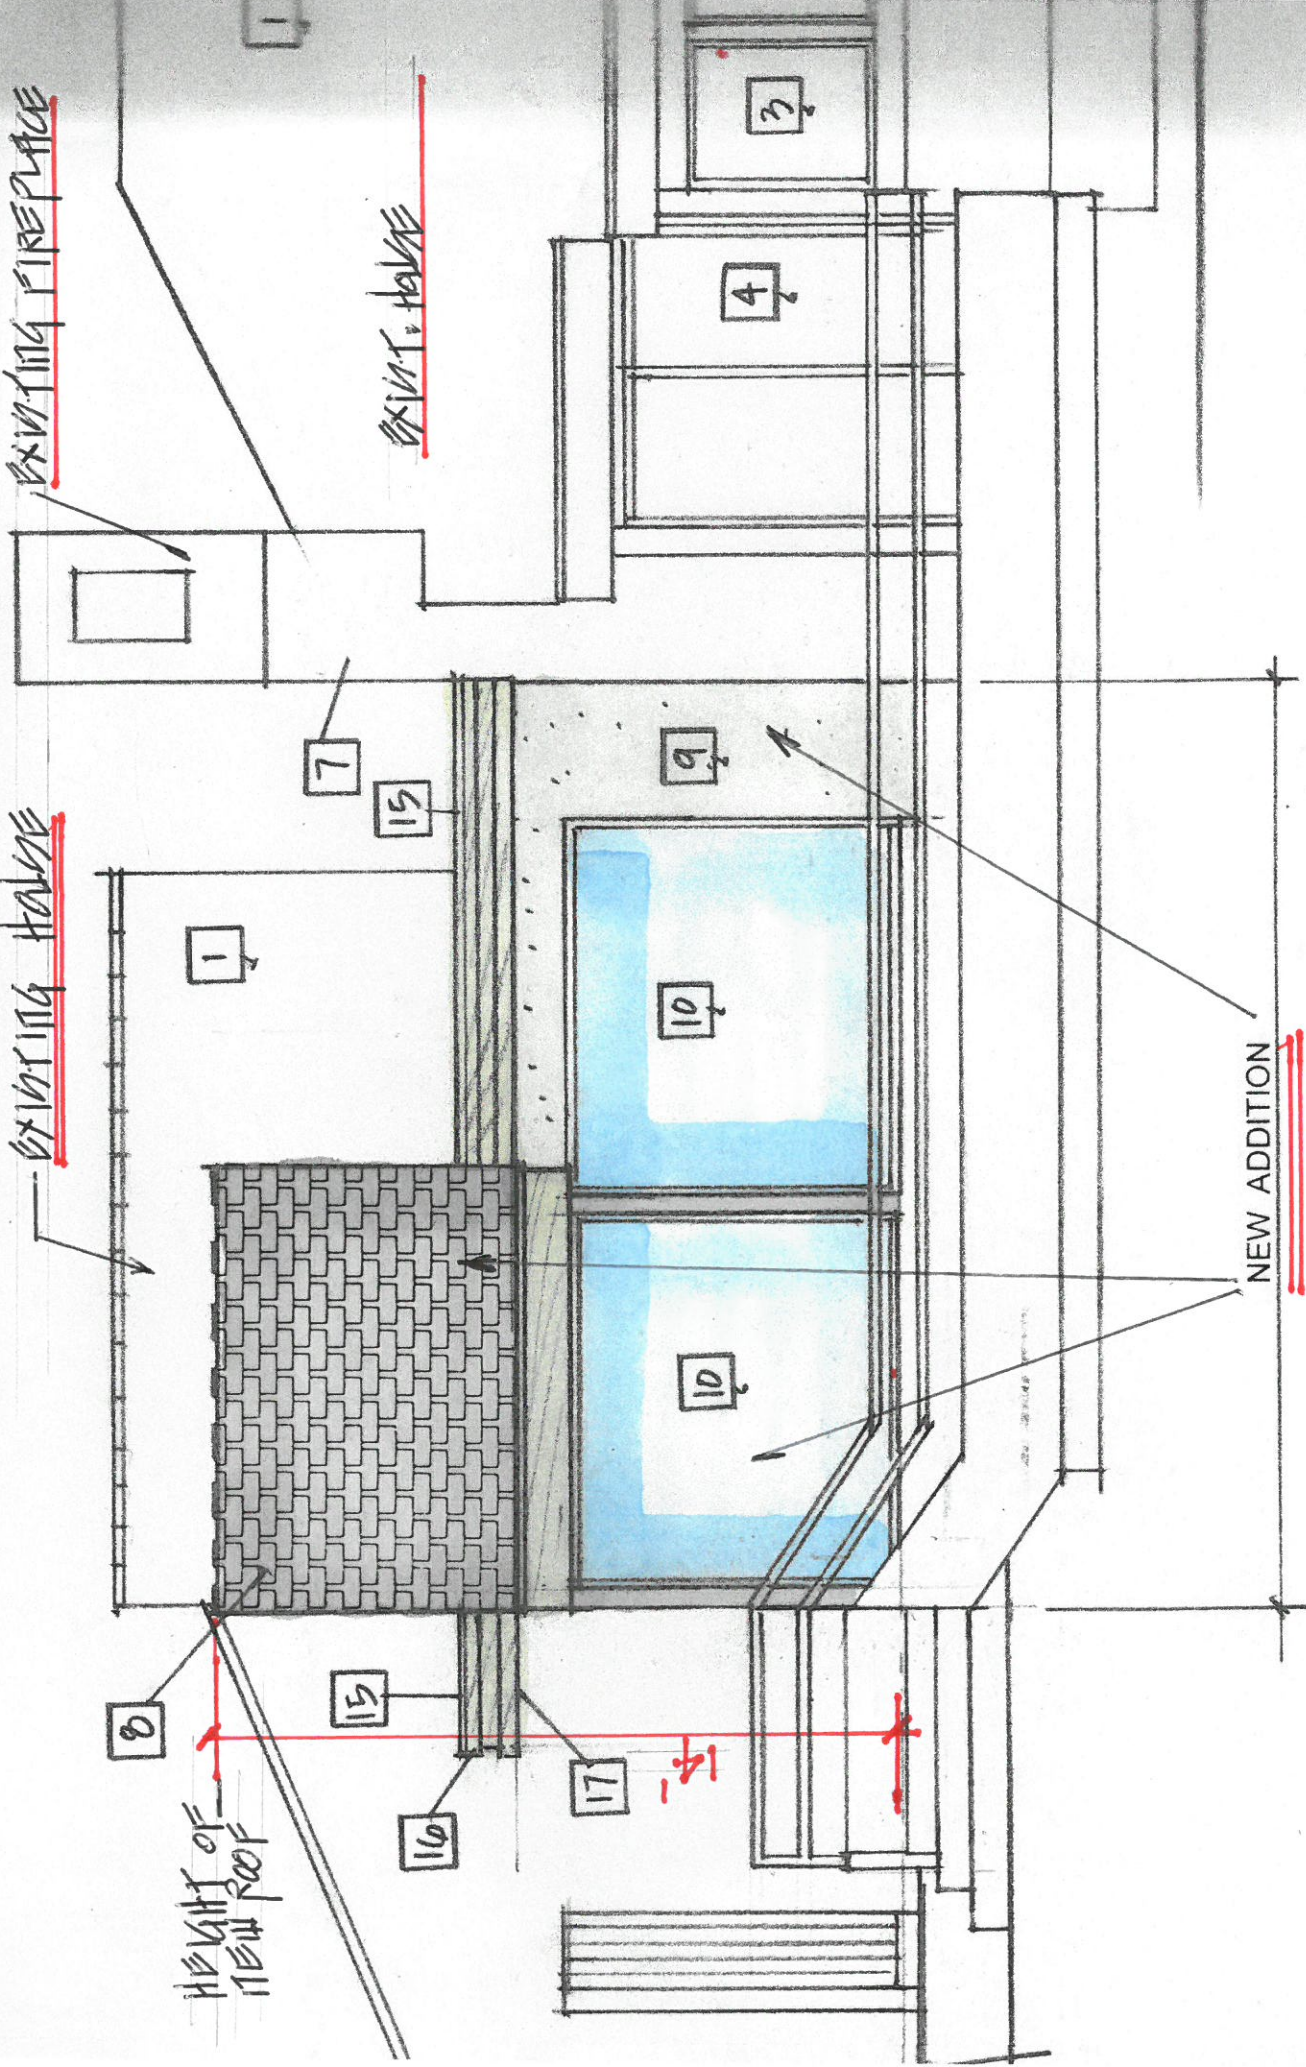

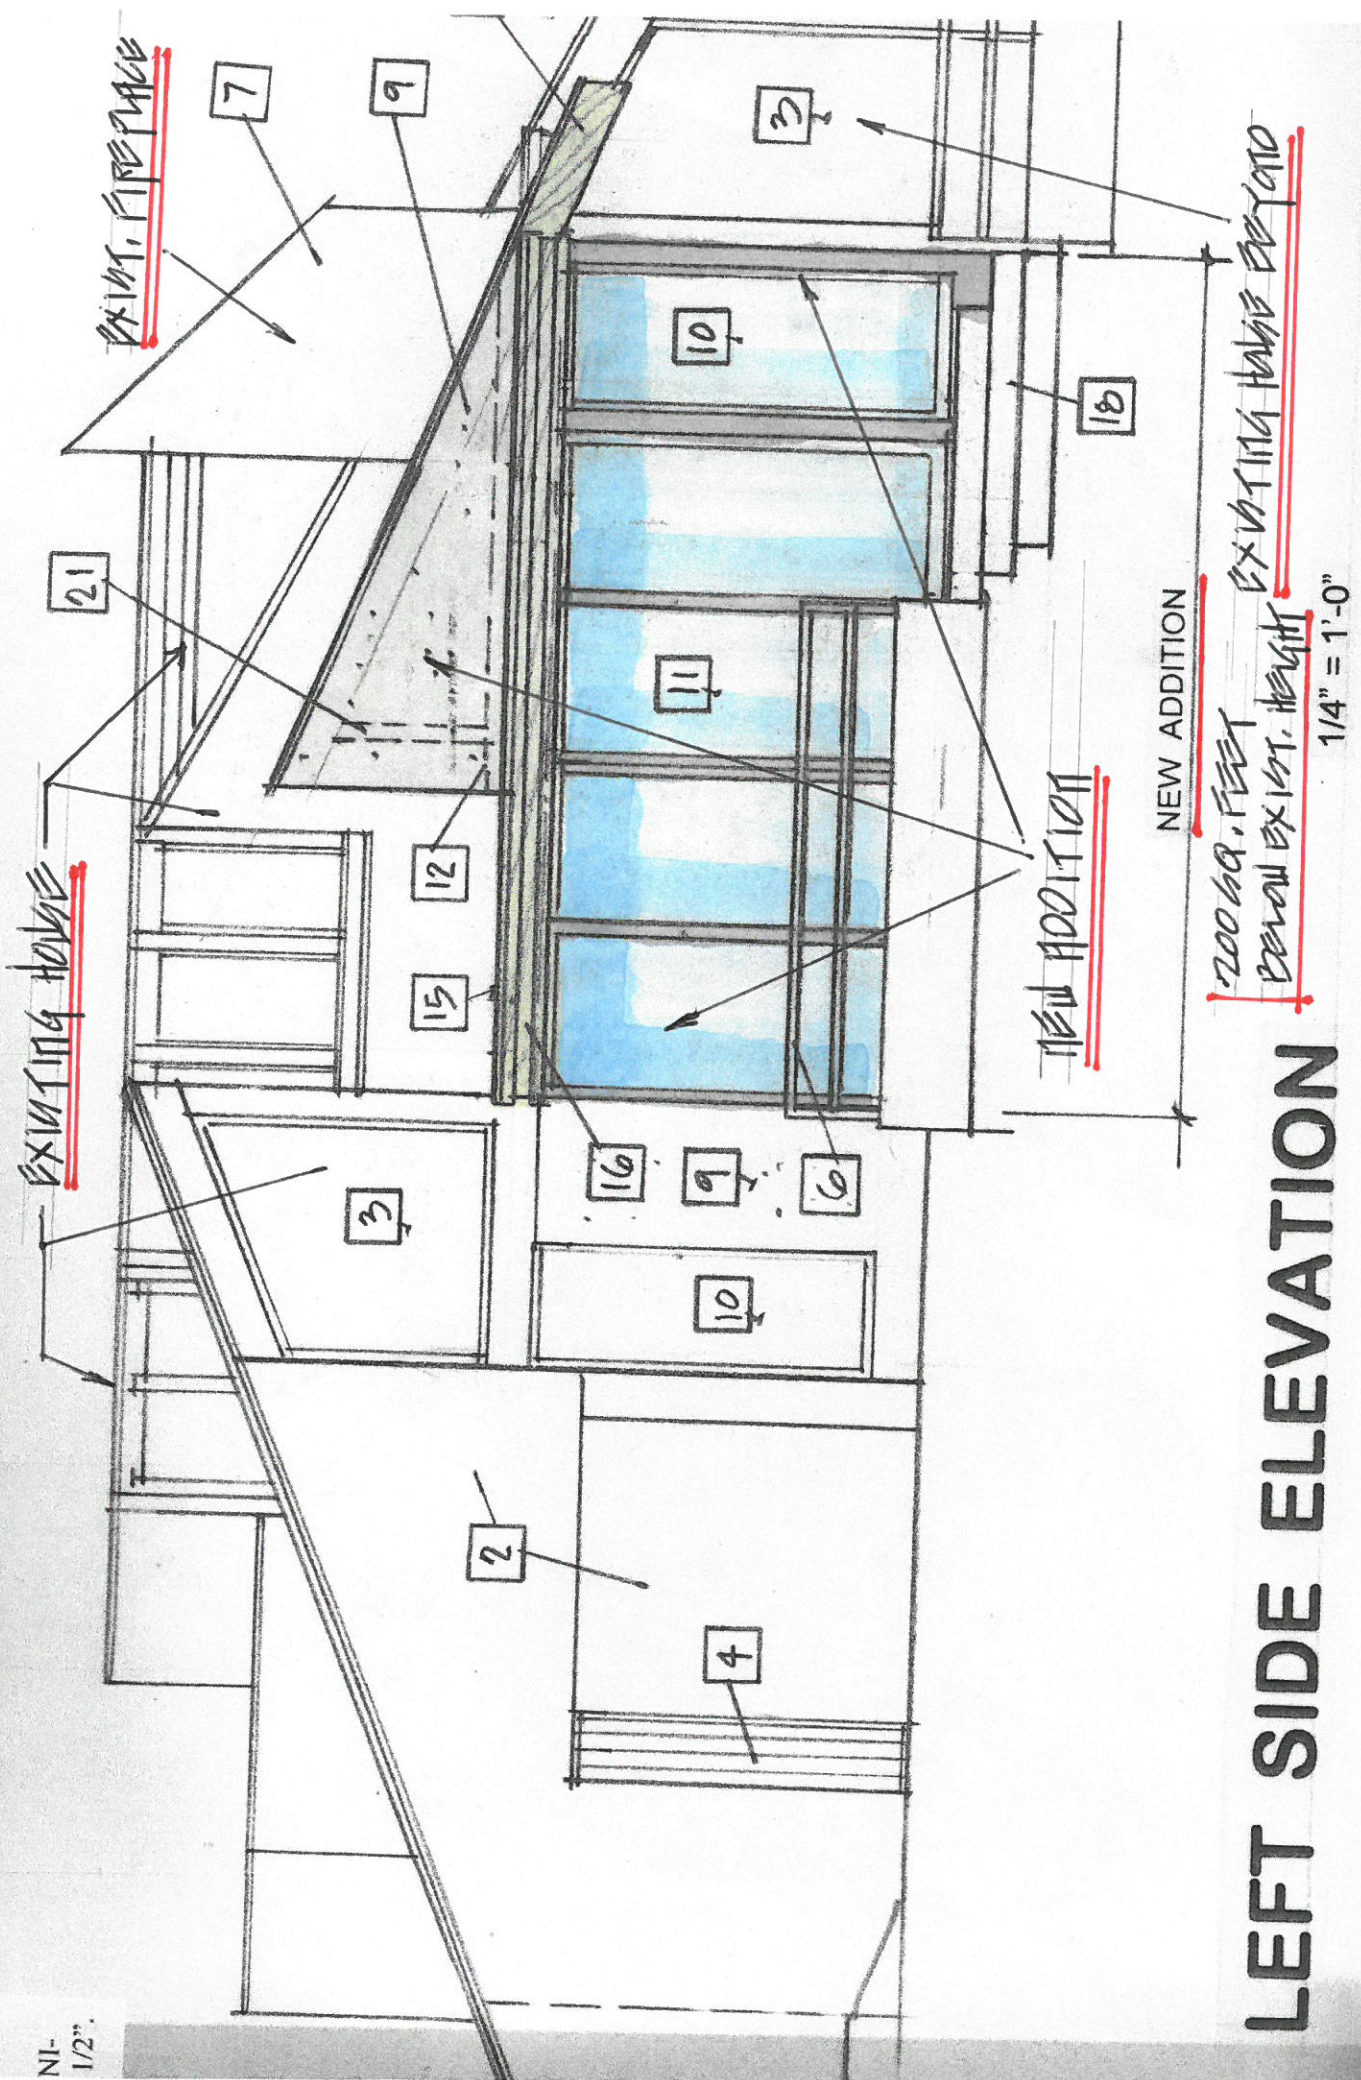

LEFT SIDE ELEVATION