

SLOPE

GRASS

(N) ONE-STORY
ADDITION
1,281 S.F.

GRASS

SLOPE

(N) 1,000 S.F.
DECK

CONSULTANTS

MAY
REMODEL/
ADDITION

16100 ANOKA DR.
PACIFIC PALISADES,
CA 90272

LOT 8, TR. 15948
APN#: 4420-006-006

GEMIGNANI ARCHITECTS
4645 VAN NUYS BLVD., #202
SHERMAN OAKS, CA 91403
818.385-1516 o.
818.385-1516 f.
310.266-7279 c.
richard@gemignianiarchitects.com

MARK	DATE	DESCRIPTION
	11/24/2014	

PROJECT NO:
MODEL FILE:
DRAWN BY:
CHK'D BY:
COPYRIGHT

SHEET TITLE


PROPOSED FIRST FLOOR
PLAN

A-101

SHEET 2

OF 9

/Users/Apple/Desktop/anoka/10.28.14 anoka-16.pln

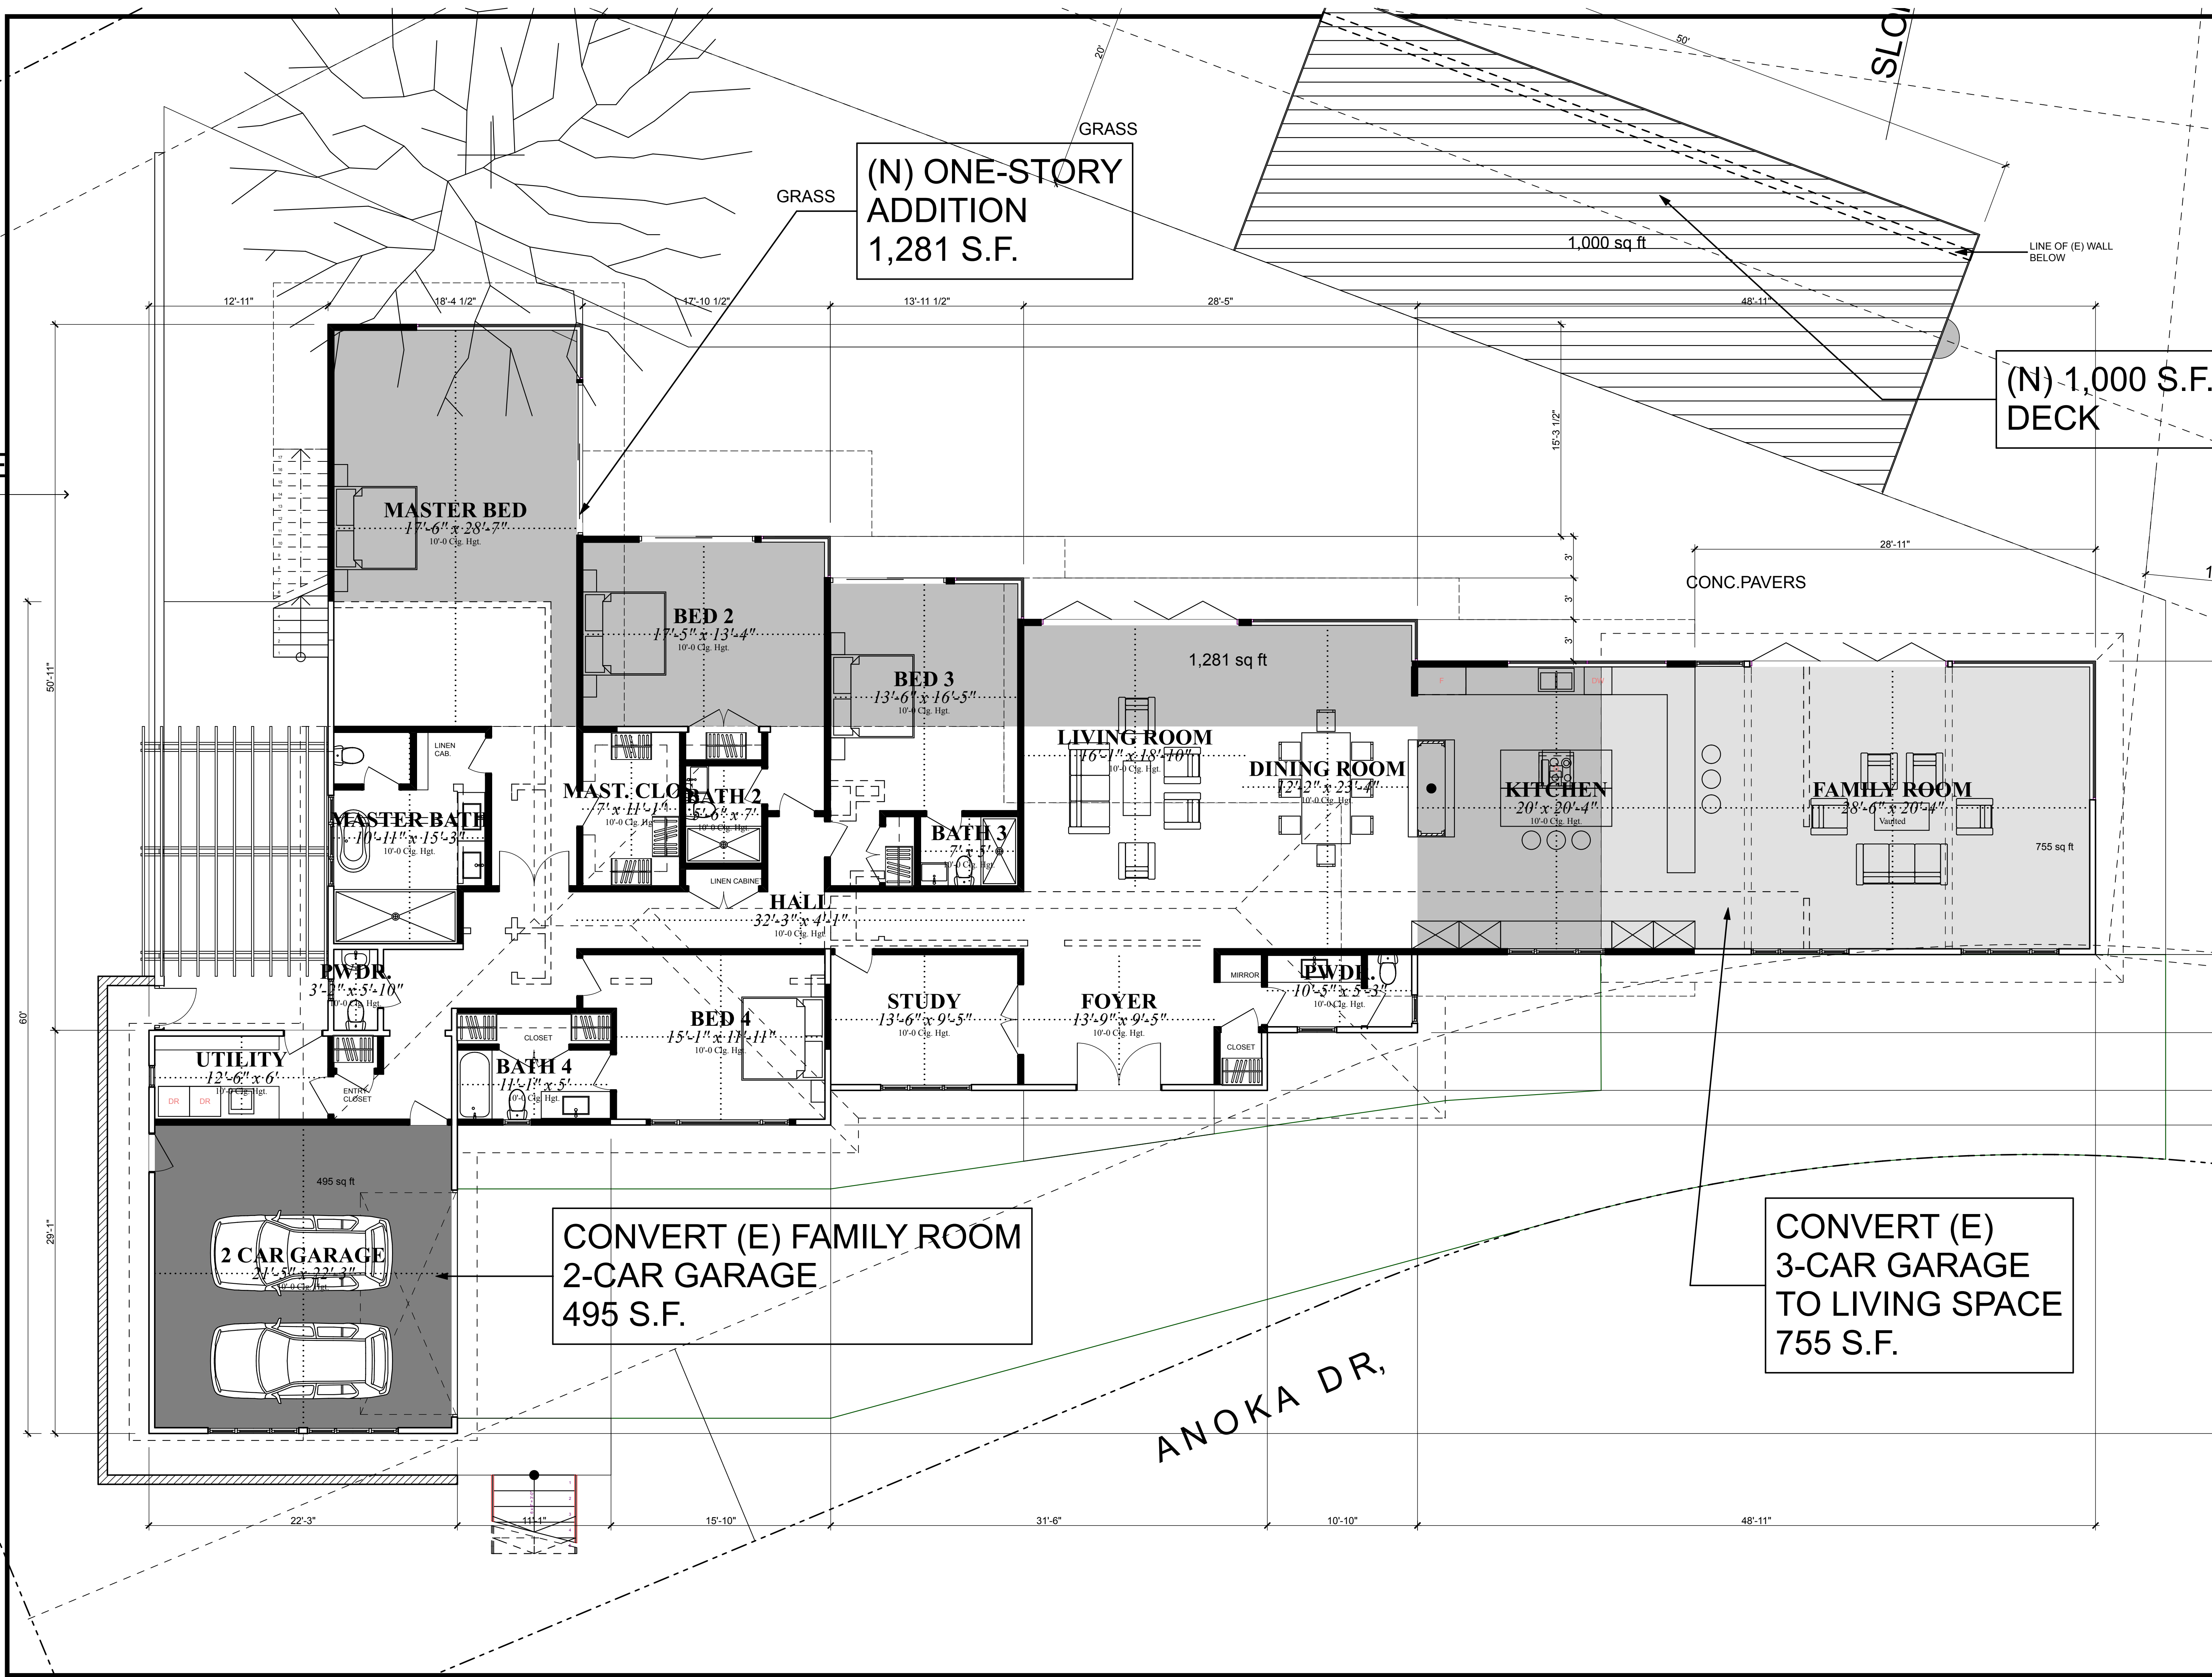

ANOKA DR.

CONVERT (E) FAMILY ROOM
2-CAR GARAGE
495 S.F.

CONVERT (E)
3-CAR GARAGE
TO LIVING SPACE
755 S.F.