

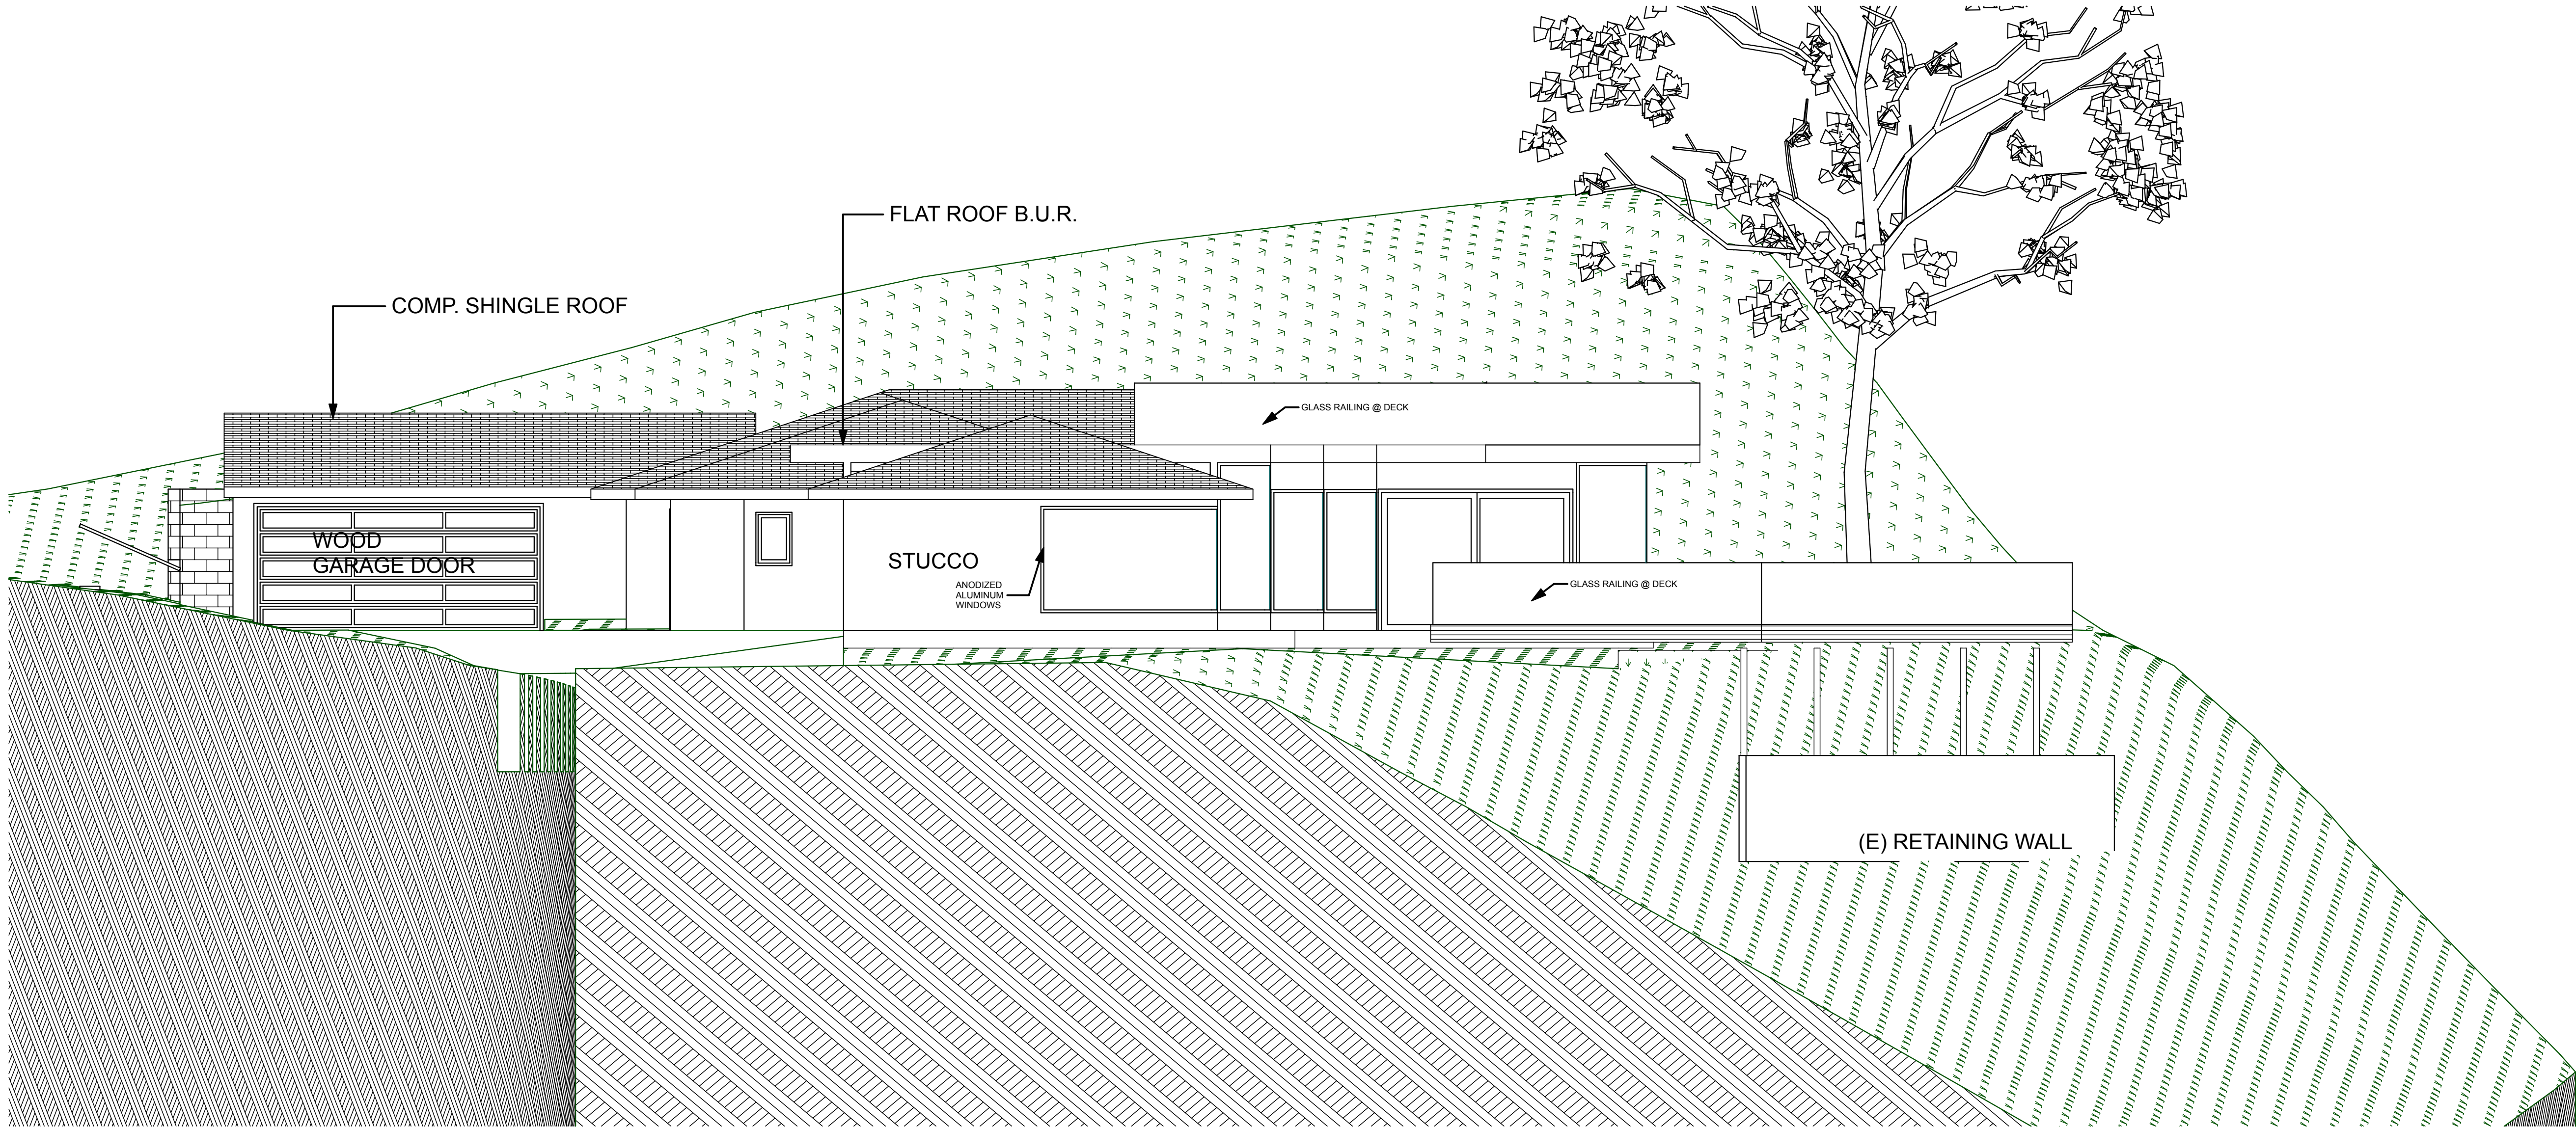


/Users/Apple/Desktop/anoka/10.28.14 anoka-16.pln

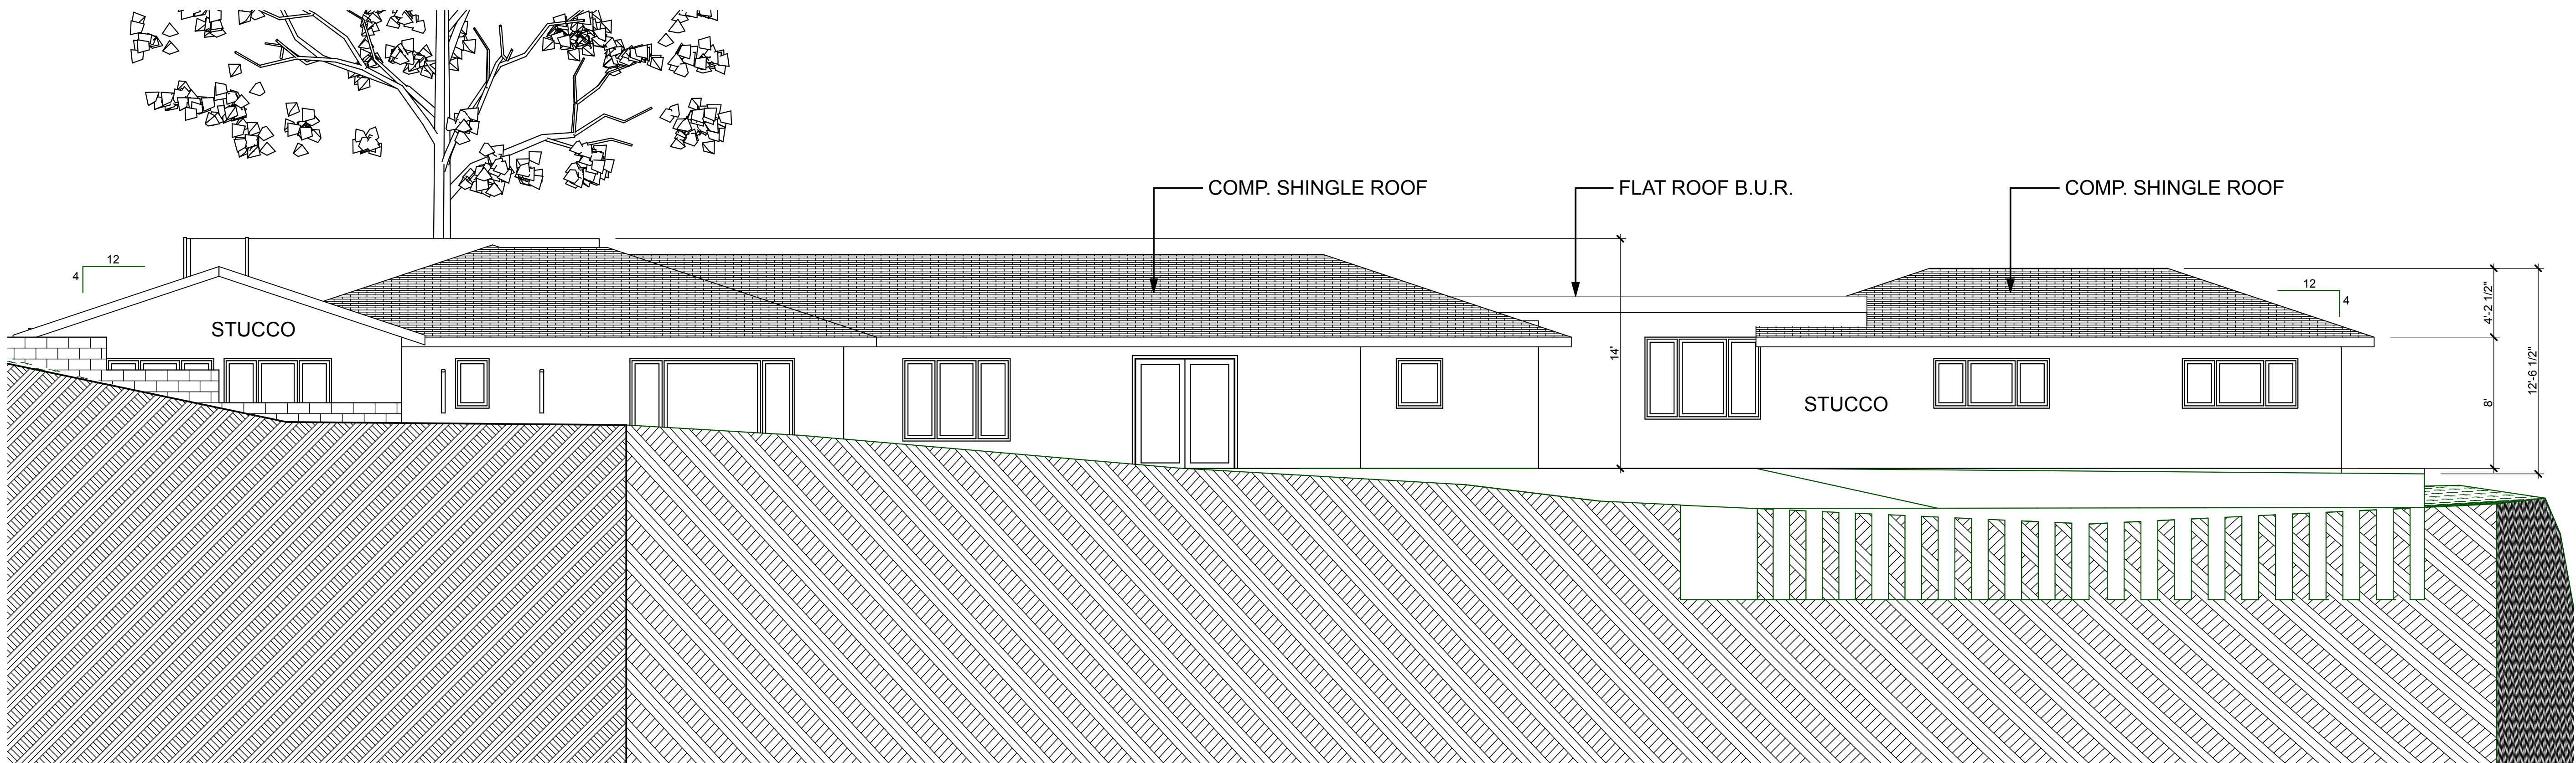

CONSULTANTS

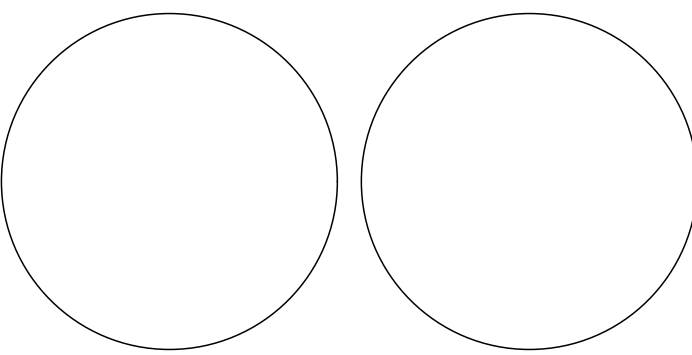

MAY REMODEL/ ADDITION

16100 ANOKA DR.
PACIFIC PALISADES,
CA 90272

LOT 8, TR. 15948
APN#: 4420-006-006

GEMIGNIANI ARCHITECTS
4645 VAN NUYS BLVD., #202
SHERMAN OAKS, CA 91403
818.385-1516 o.
818.385-1516 f.
310.266-7279 c.
richard@gemignianiarchitects.com

MARK	DATE	DESCRIPTION
	11/24/2014	

PROJECT NO:
MODEL FILE:
DRAWN BY:
CHK'D BY:
COPYRIGHT

SHEET TITLE

FRONT AND SIDE
ELEVATIONS

A-201

SHEET 4

OF 9