


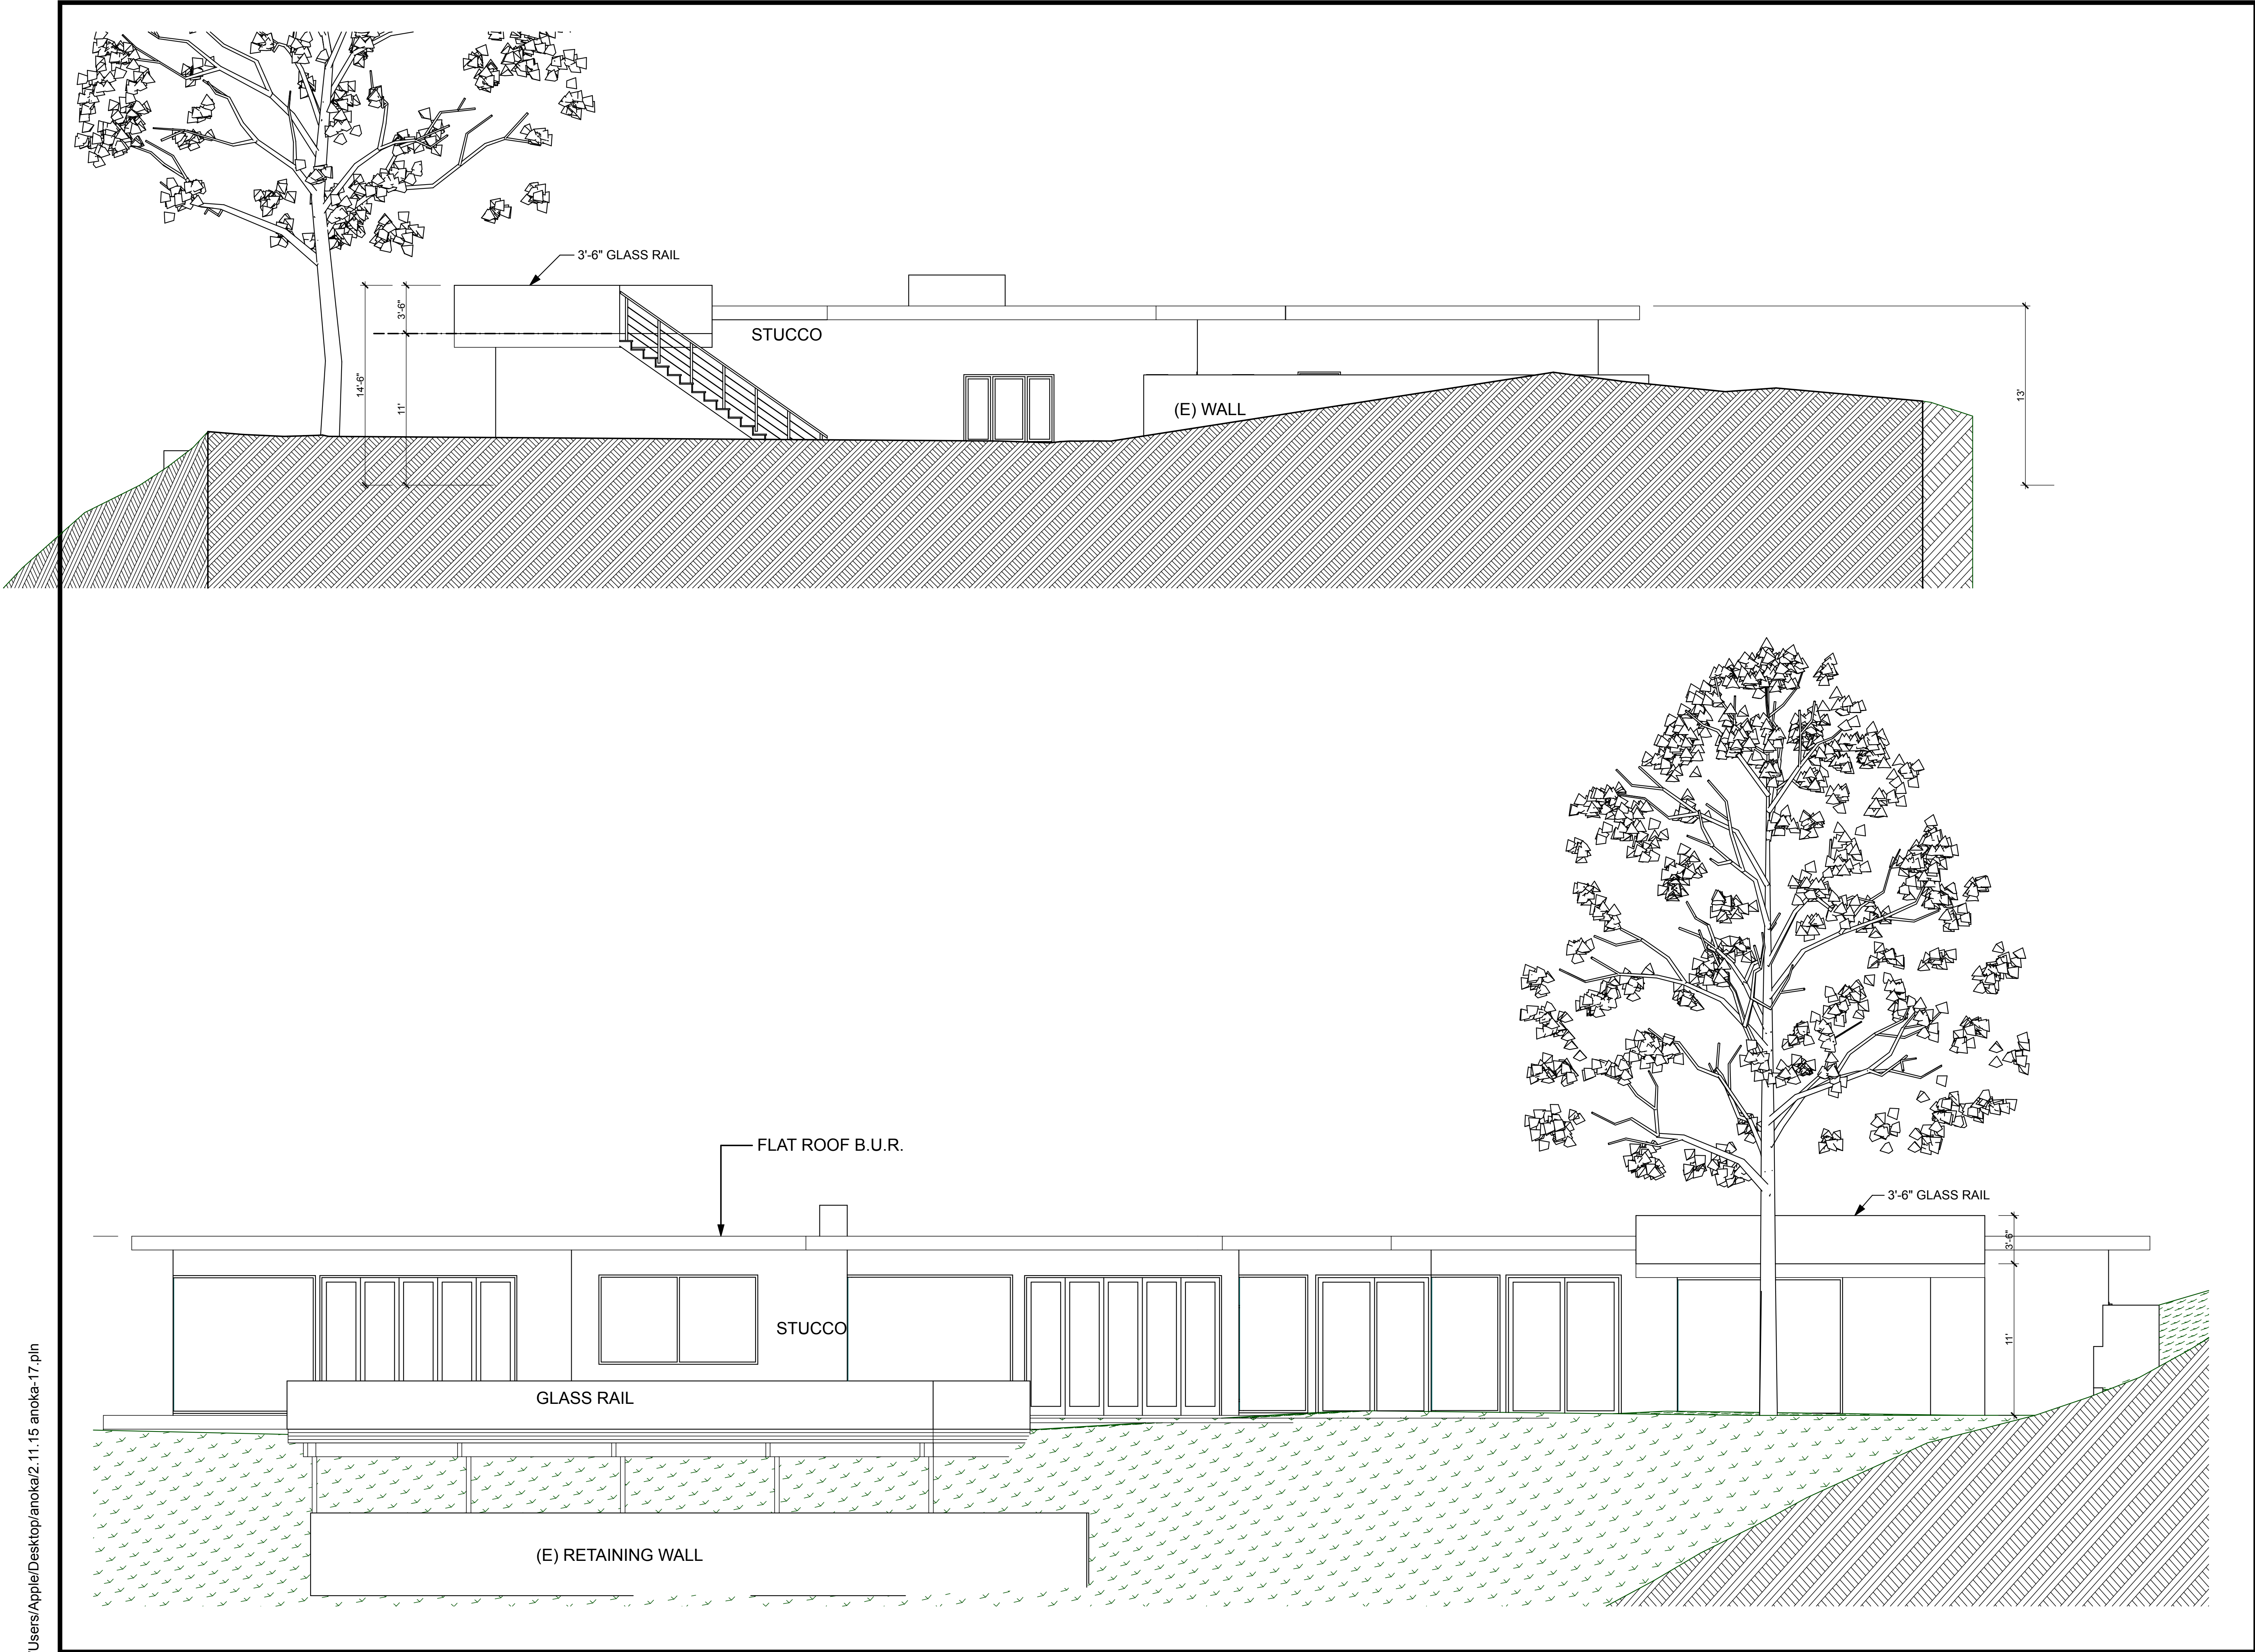

CONSULTANTS

MAY
REMODEL/
ADDITION

16100 ANOKA DR.
PACIFIC PALISADES,
CA 90272

LOT 8, TR. 15948
APN#: 4420-006-006

GEMIGNIANI ARCHITECTS
4645 VAN NUYS BLVD., #202
SHERMAN OAKS, CA 91403
818.385-1516 o.
818.385-1516 f.
310.266-7279 c.
richard@gemignianiarchitects.com

	11/24/2014	
MARK	DATE	DESCRIPTION

PROJECT NO:

MODEL FILE:

DRAWN BY:

CHK'D BY:

COPYRIGHT

SHEET TITLE

REAR AND SIDE ELEVATIONS

A-302

SHEET 6 OF 10