



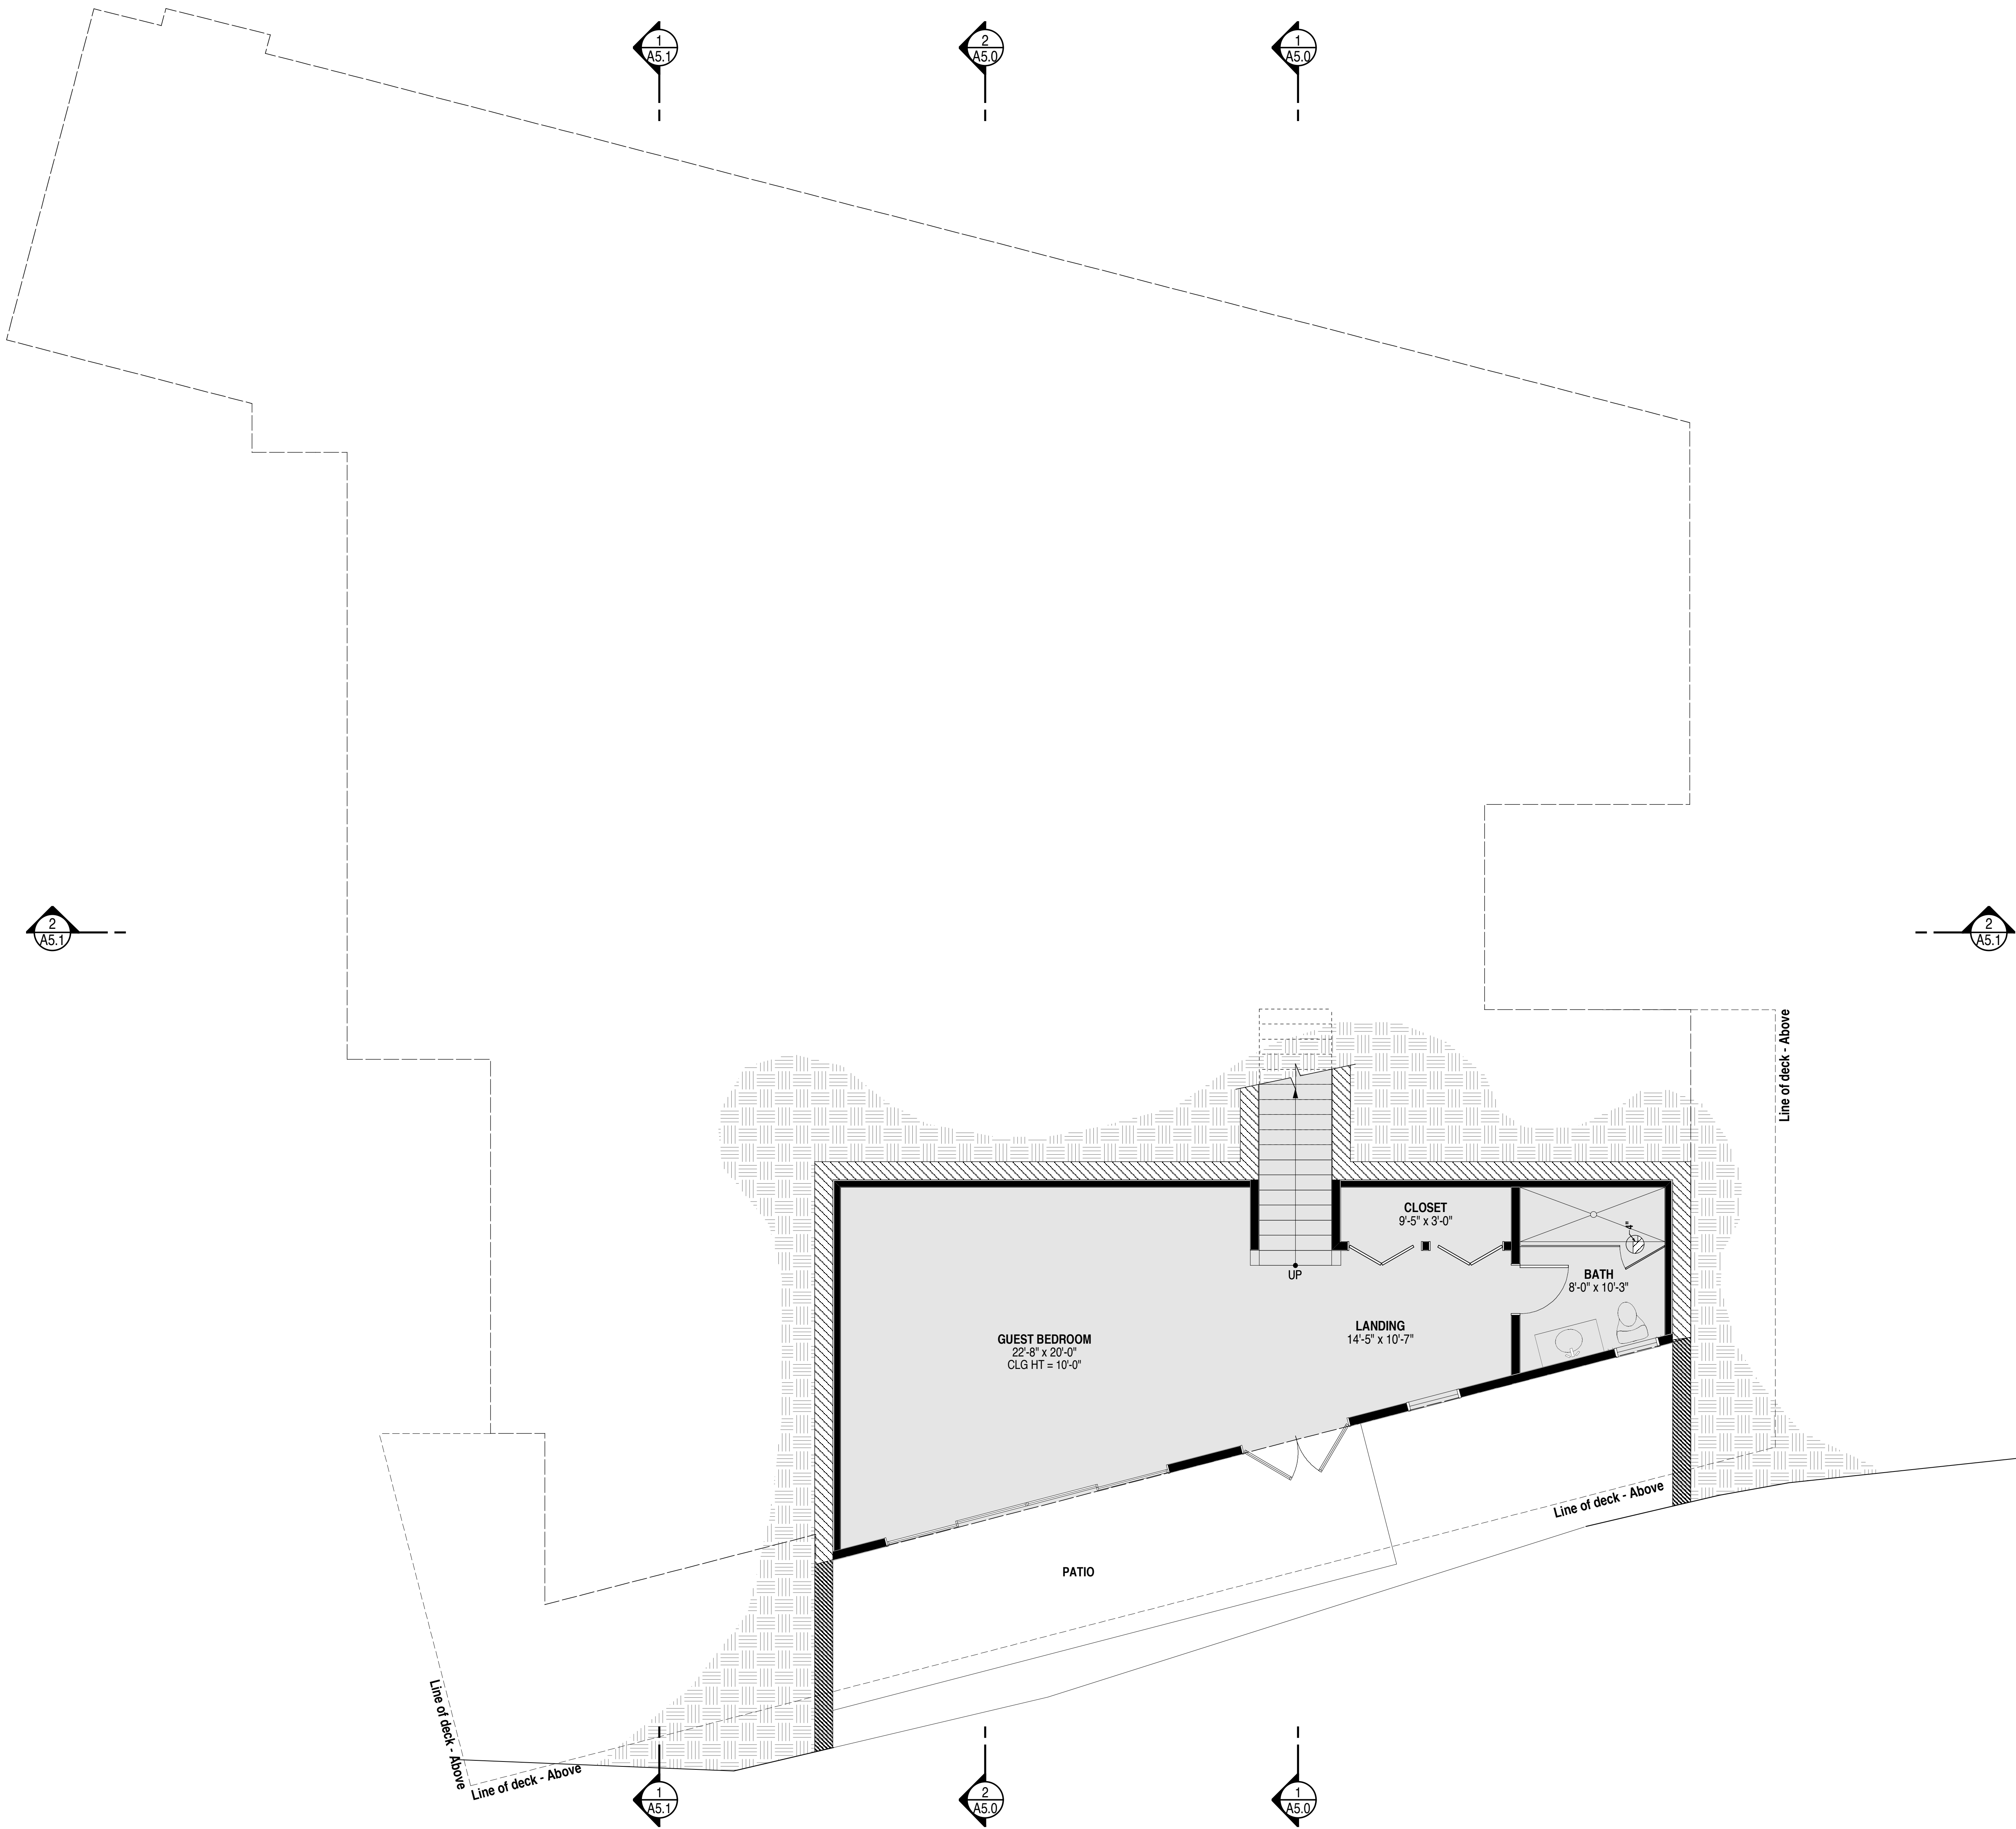

SYMBOLS

- New basement retaining wall
- New retaining wall
- New 2 x \_ stud wall

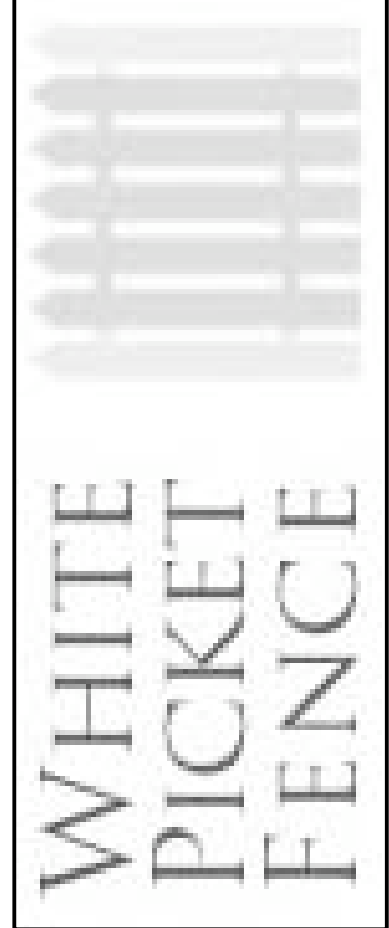

OWNER:  
TIMOTHY & SHERYL SCHEY  
1030 N. Anoka Place  
Pacific Palisades, Ca. 90072

PROJECT  
**1030 N. ANOKA PLACE**  
PACIFIC PALISADES CA. 90272  
DRAWING TITLE  
**BASEMENT PLAN - PROPOSED**  
SCALE  
1/4" = 1'-0"

| NO. | DATE     | ISSUANCE      |
|-----|----------|---------------|
| 1   | 11.21.14 | AS-BUILT PLAN |
| 2   | 11.24.14 | STUDY 1       |
| 3   | 01.08.15 | STUDY 2       |
| 4   | 01.09.15 | STUDY 3       |
| 5   | 01.13.15 | HOA REVIEW    |
| 6   | 01.20.15 | ENGINEER      |
| 7   | 01.24.15 | REVISIONS     |
| 8   | 01.26.15 | REVISIONS     |
| 9   | 01.28.15 | ENGINEER      |

