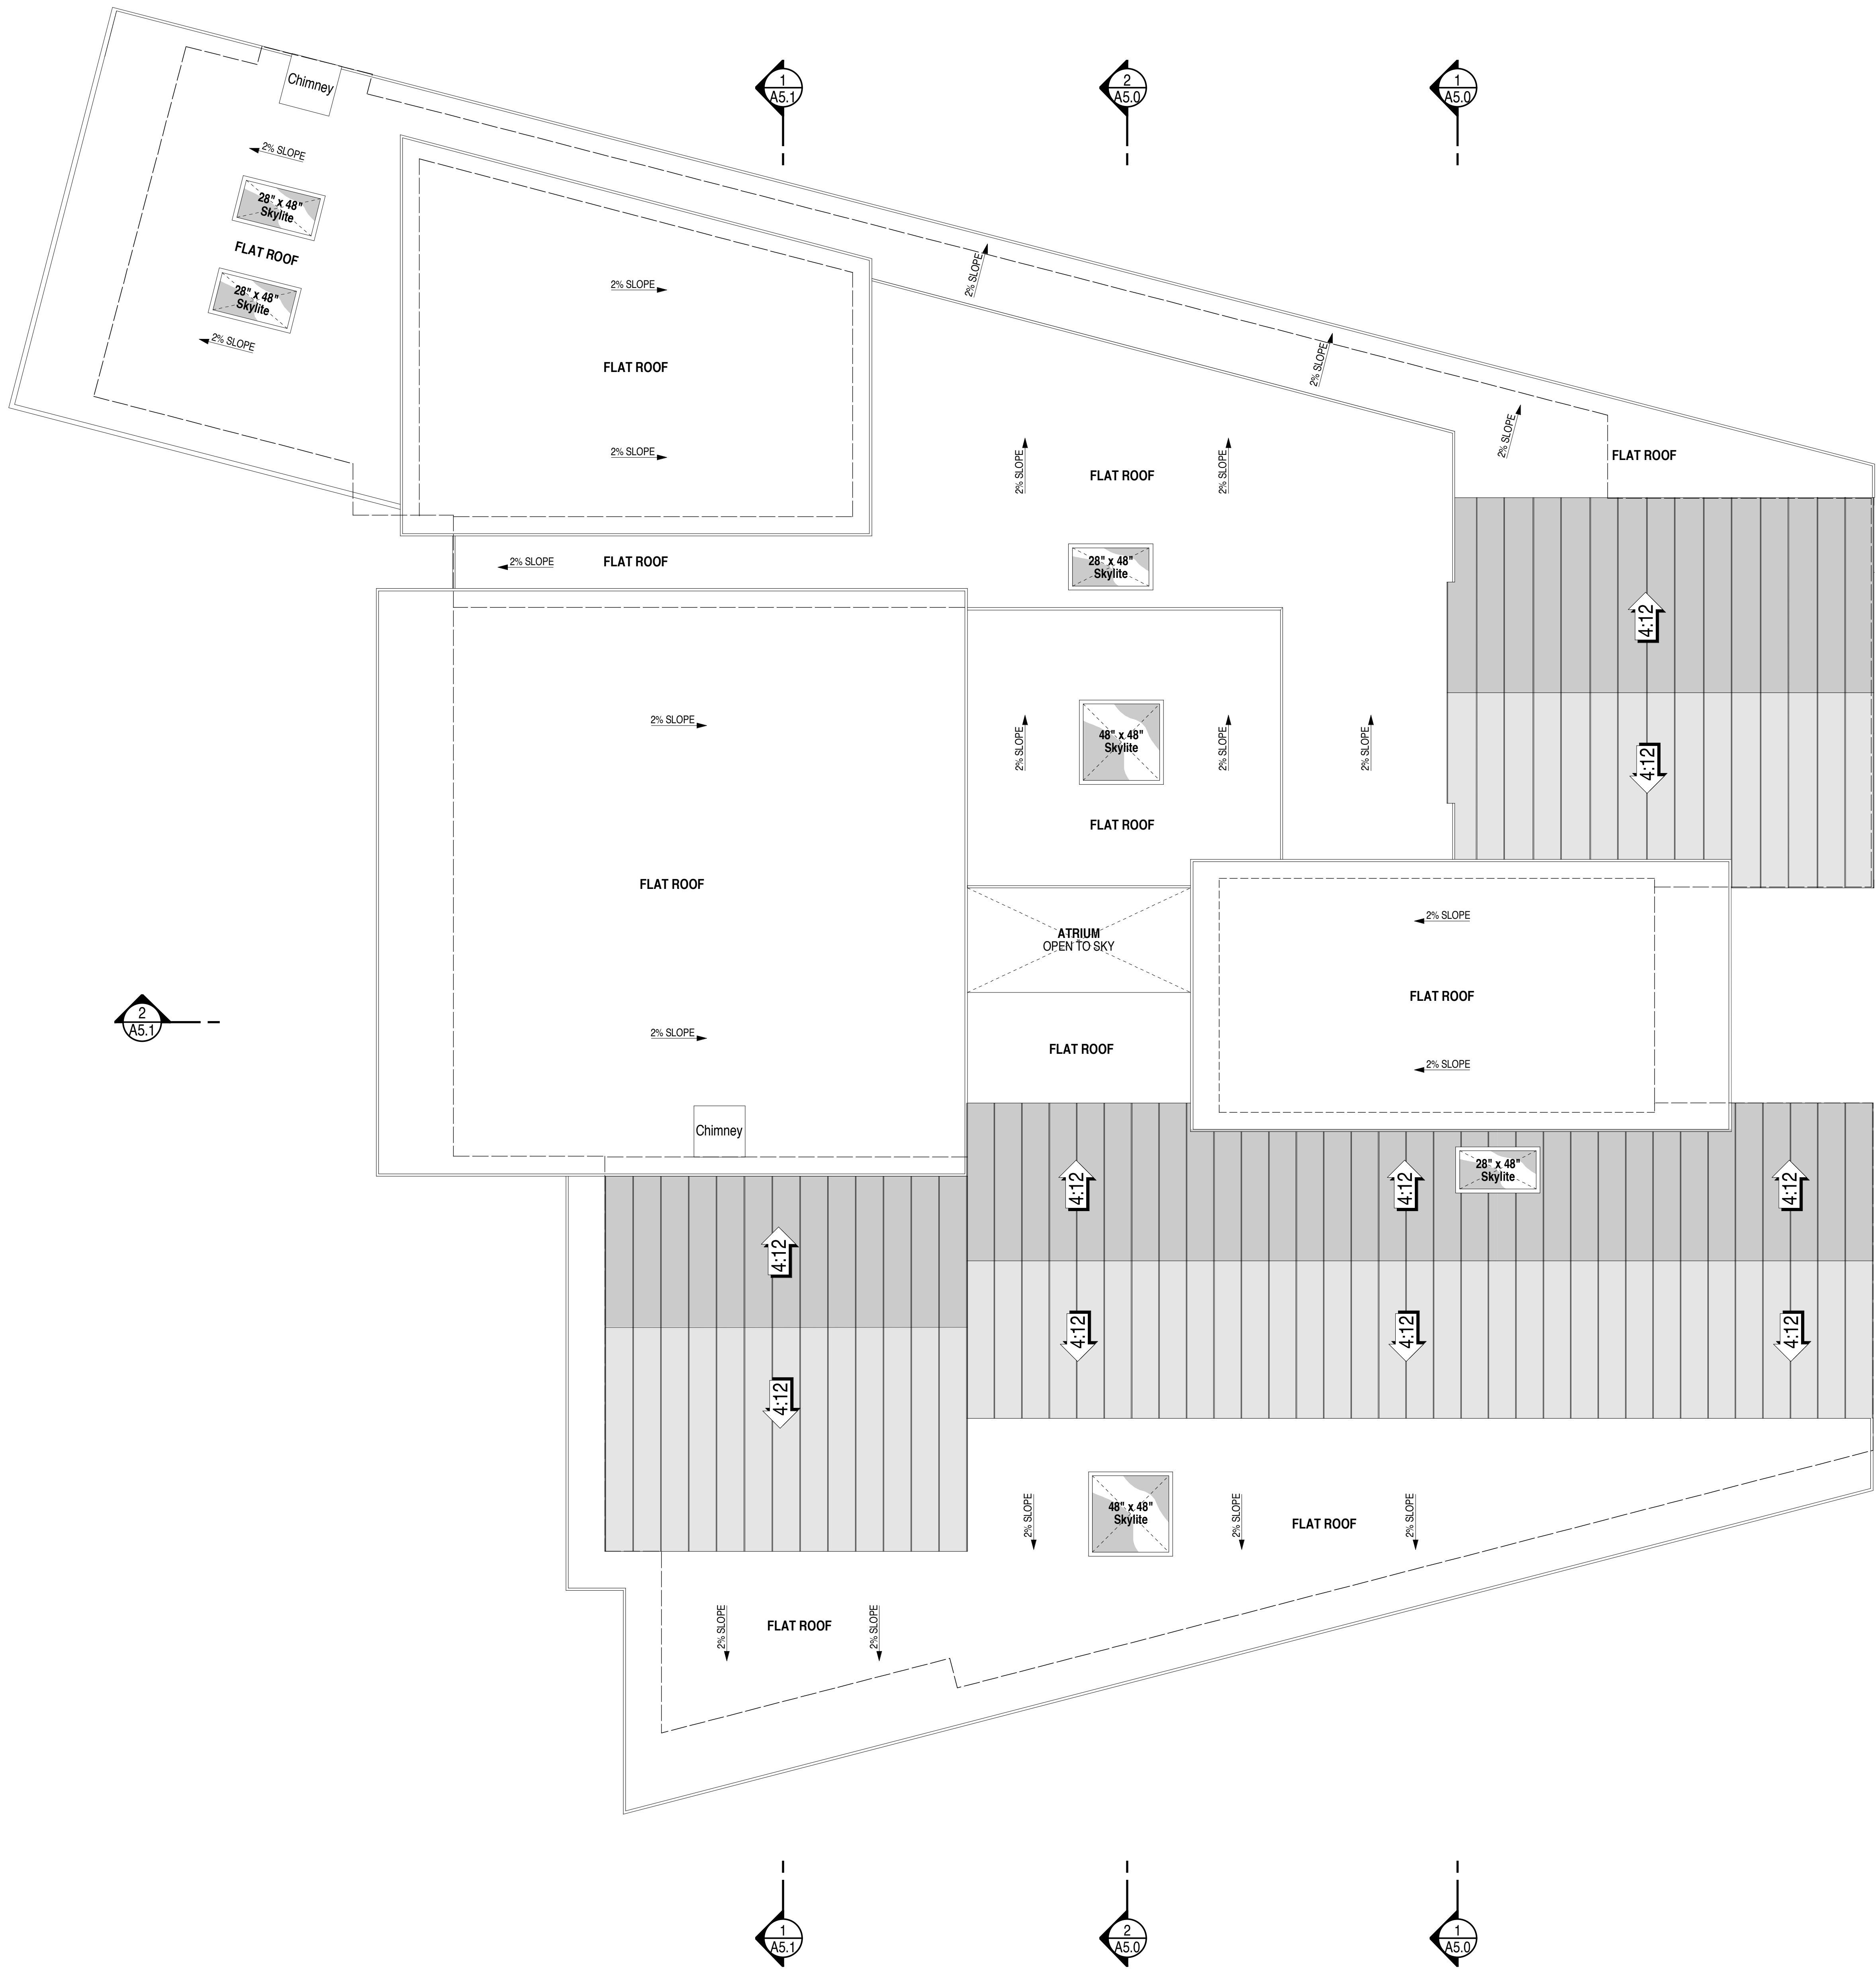


NO.	DATE	ISSUANCE
1	11.21.14	AS-BUILT PLAN
2	11.24.14	STUDY 1
3	01.08.15	STUDY 2
4	01.09.15	STUDY 3
5	01.13.15	HOA REVIEW
6	01.20.15	ENGINEER
7	01.24.15	REVISIONS
8	01.26.15	REVISIONS
9	01.28.15	ENGINEER