


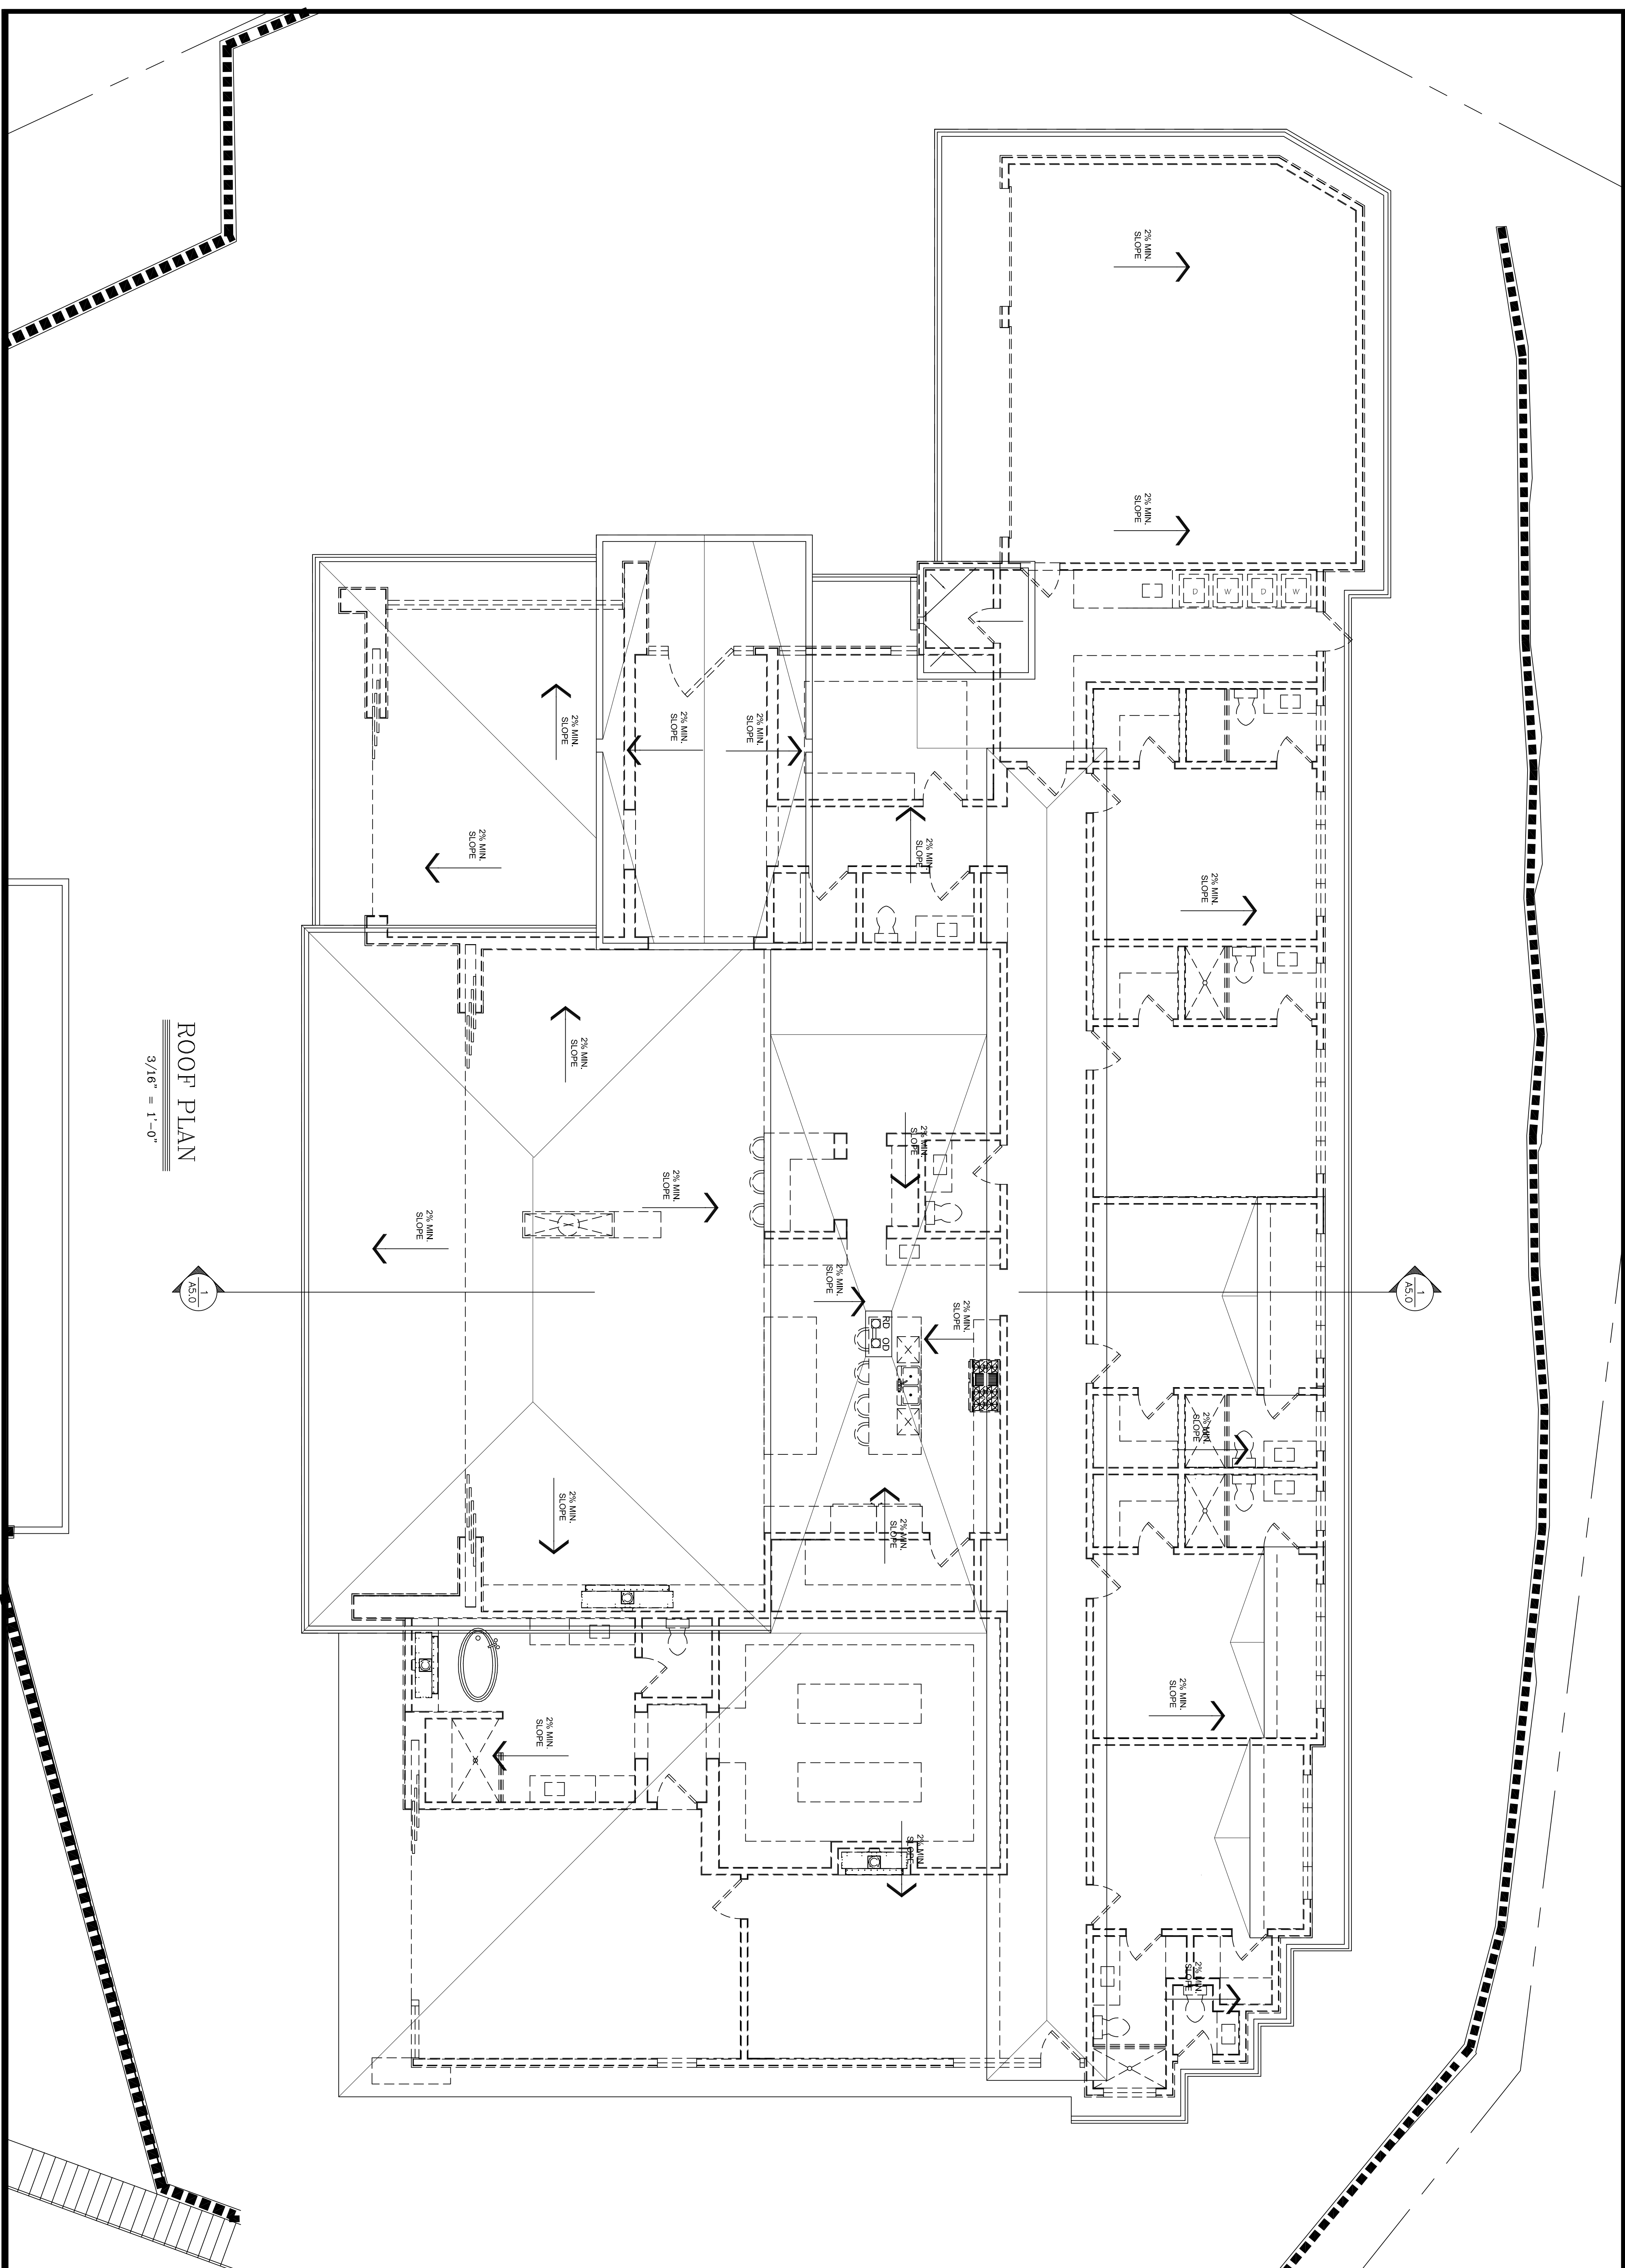

REVISONS		CITY OF LOS ANGELES CALIFORNIA	
DATE	DESCRIPTION	DEPARTMENT OF ENGINEERING & BUILDING SERVICES	
		DRAWN	CHECKED
		APPROVED BY	SCALE
		CITY ENGINEER - R.C.E.	
PROJECT NO.	SHEET NO. _____ OF _____ SHEETS	DRAWING NO.	

WARNING: THIS DRAWINGS MAY BE PROVIDED IN AN ELECTRONIC FORMAT FOR CONVENIENCE OF PRINTING ONLY. ANY MODIFICATION OR ALTERATIONS TO THIS ELECTRONIC FILE IS STRICTLY PROHIBITED. MODIFICATIONS AND/OR REVISIONS SHALL ONLY BE PERFORMED UNDER THE DIRECT SUPERVISION OF ZAA STUDIO



Date: 04.13.15
Project No.:

No.	Revision	Date
1	SUBMITTAL	04.13.15