

21212 26TH STREET, SUITE 124
SANTA MONICA, CA. 90402
tel: 310.213.1694
fax: 310.807.4183

CONSULTANTS:

STRUCTURAL ENGINEER:

CIVIL ENGINEER :
ADVANCED ENGINEERING
22837 Ventura Bl., Suite 100
Woodland Hills , Ca. 91364
DL 818 222 7082


1461 E. Chevy Chase Dr., Suite
Glendale, Ca. 91206
PH: 818 549-9959

ALTERNATIVE ENERGY SYSTEMS
915 E. Tujunga Avenue
Burbank, Ca. 91501
PH: 818 569-0243

PROJECT
1030 N. ANOKA PLACE
PACIFIC PALISADES CA 90272
DRAWING TITLE
SCALE


[illegible]

RTI APR 30 2015

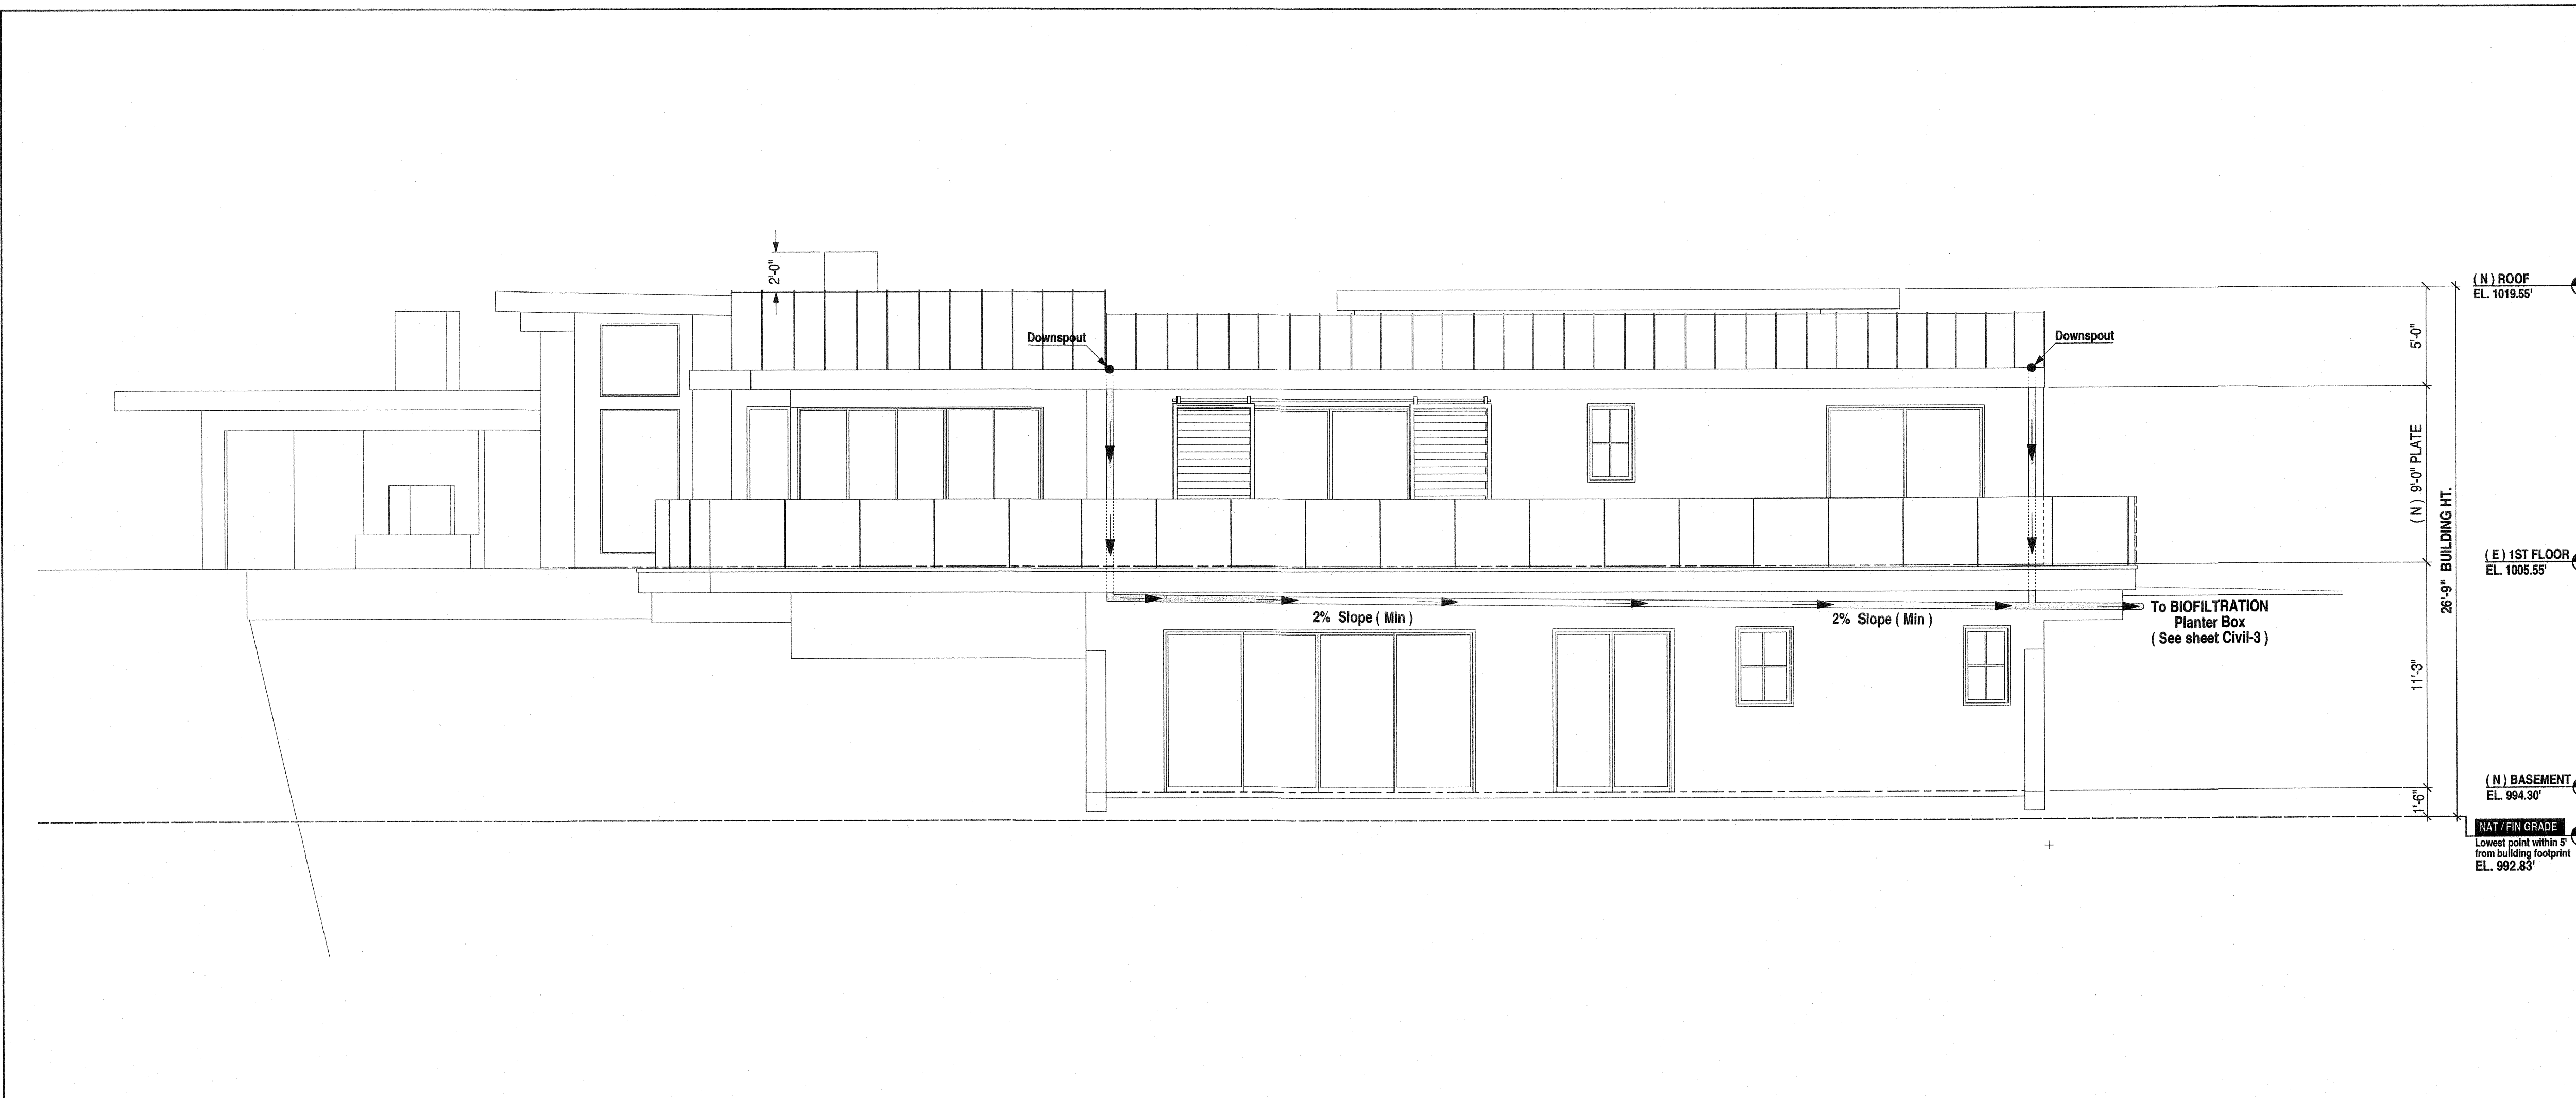

LID ELEVATION - EAST
1 / 4" = 1' - 0"

1

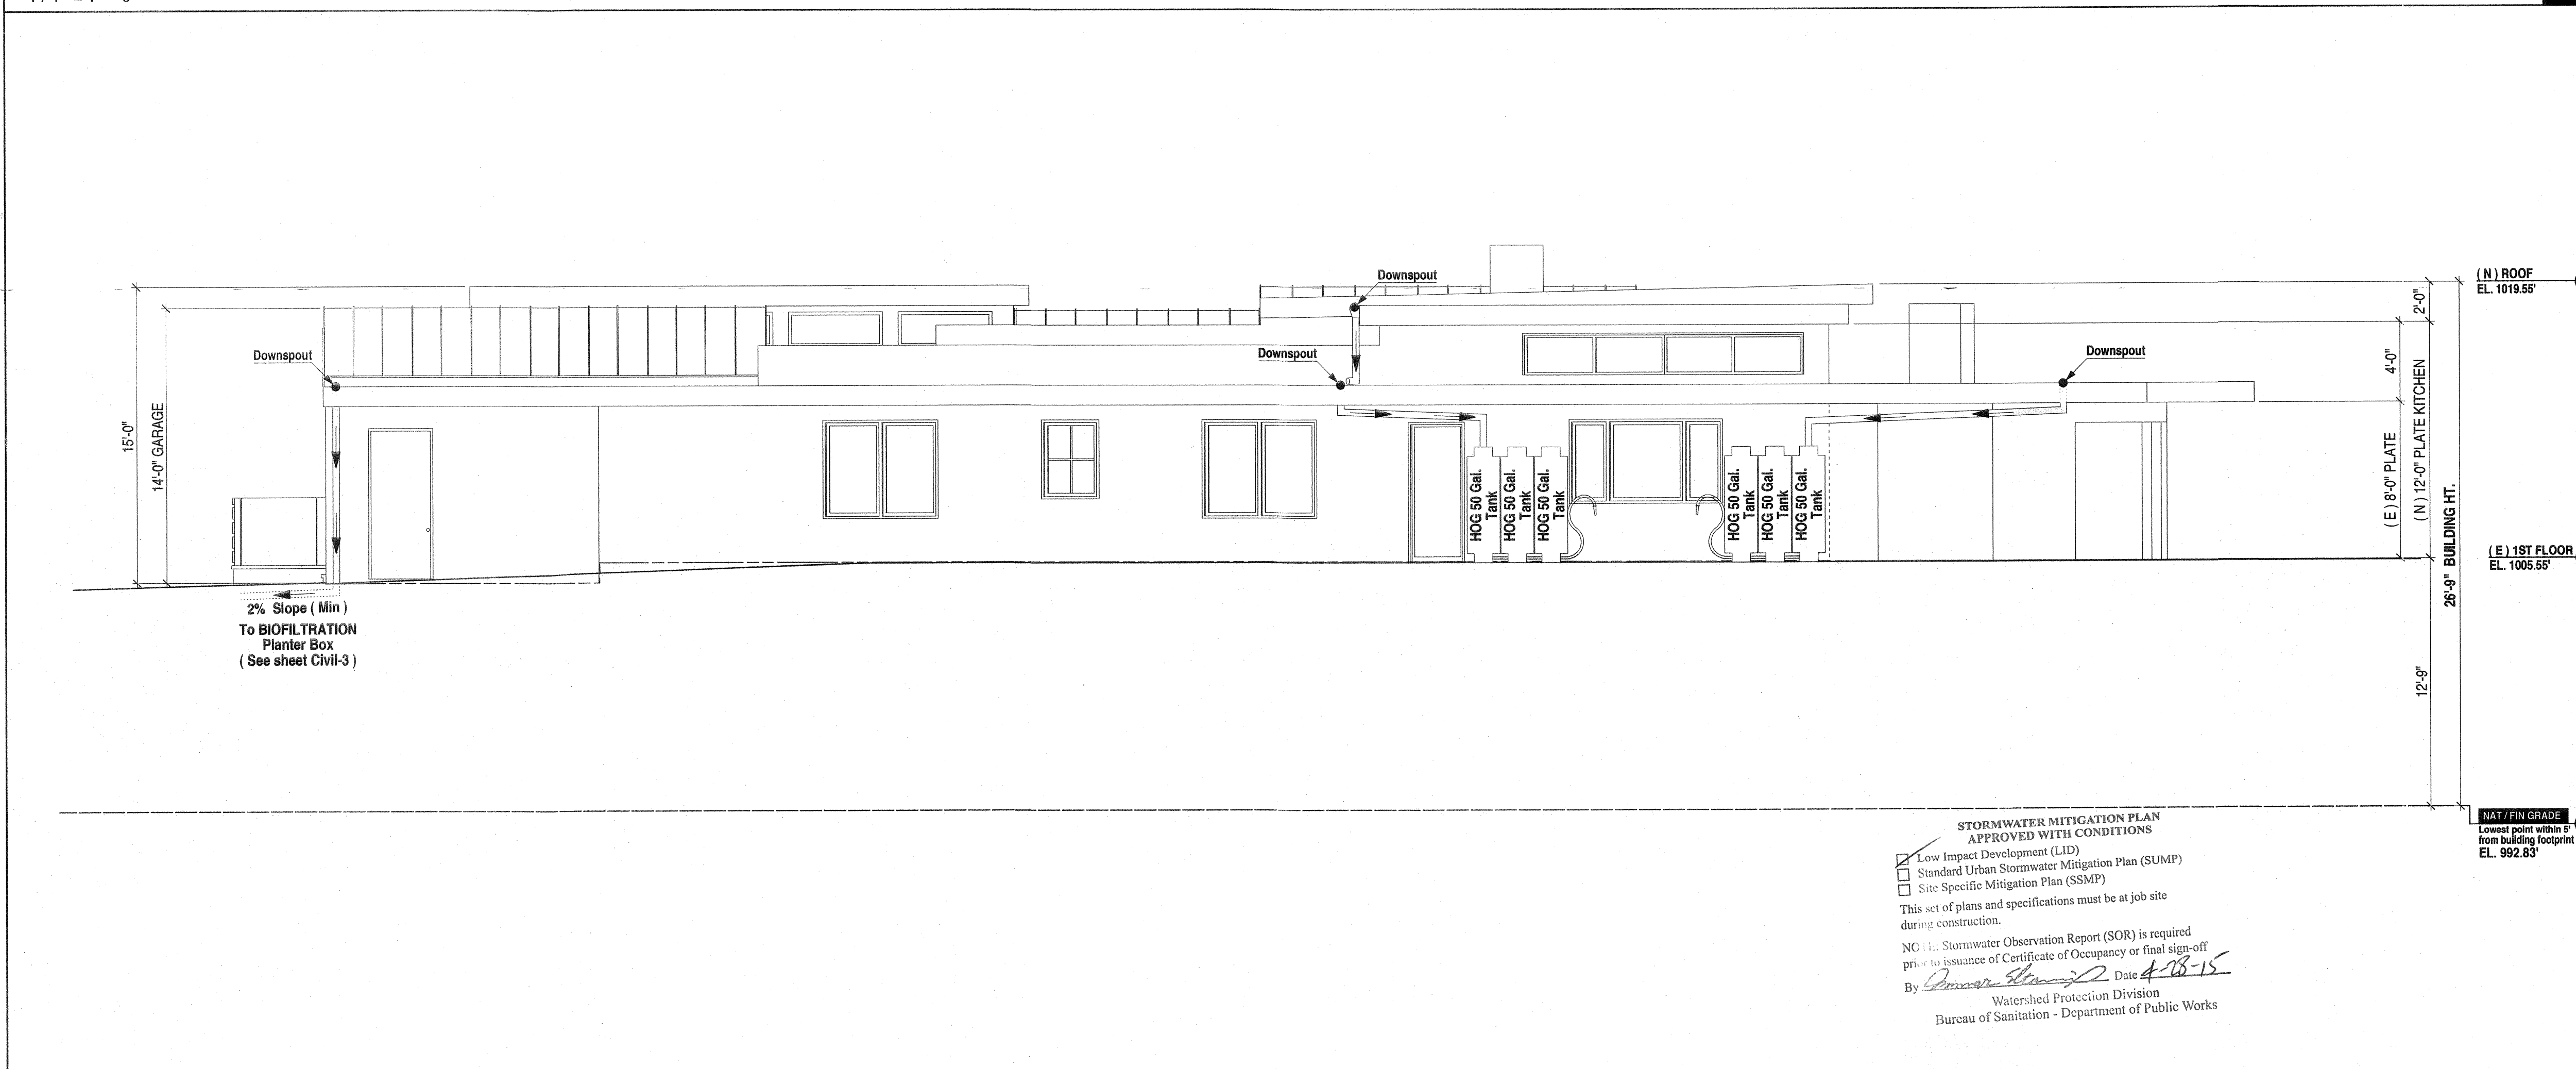

LID ELEVATION - WEST
1' 1" - 1' 0"

2

03.25.15 LID PLAN