



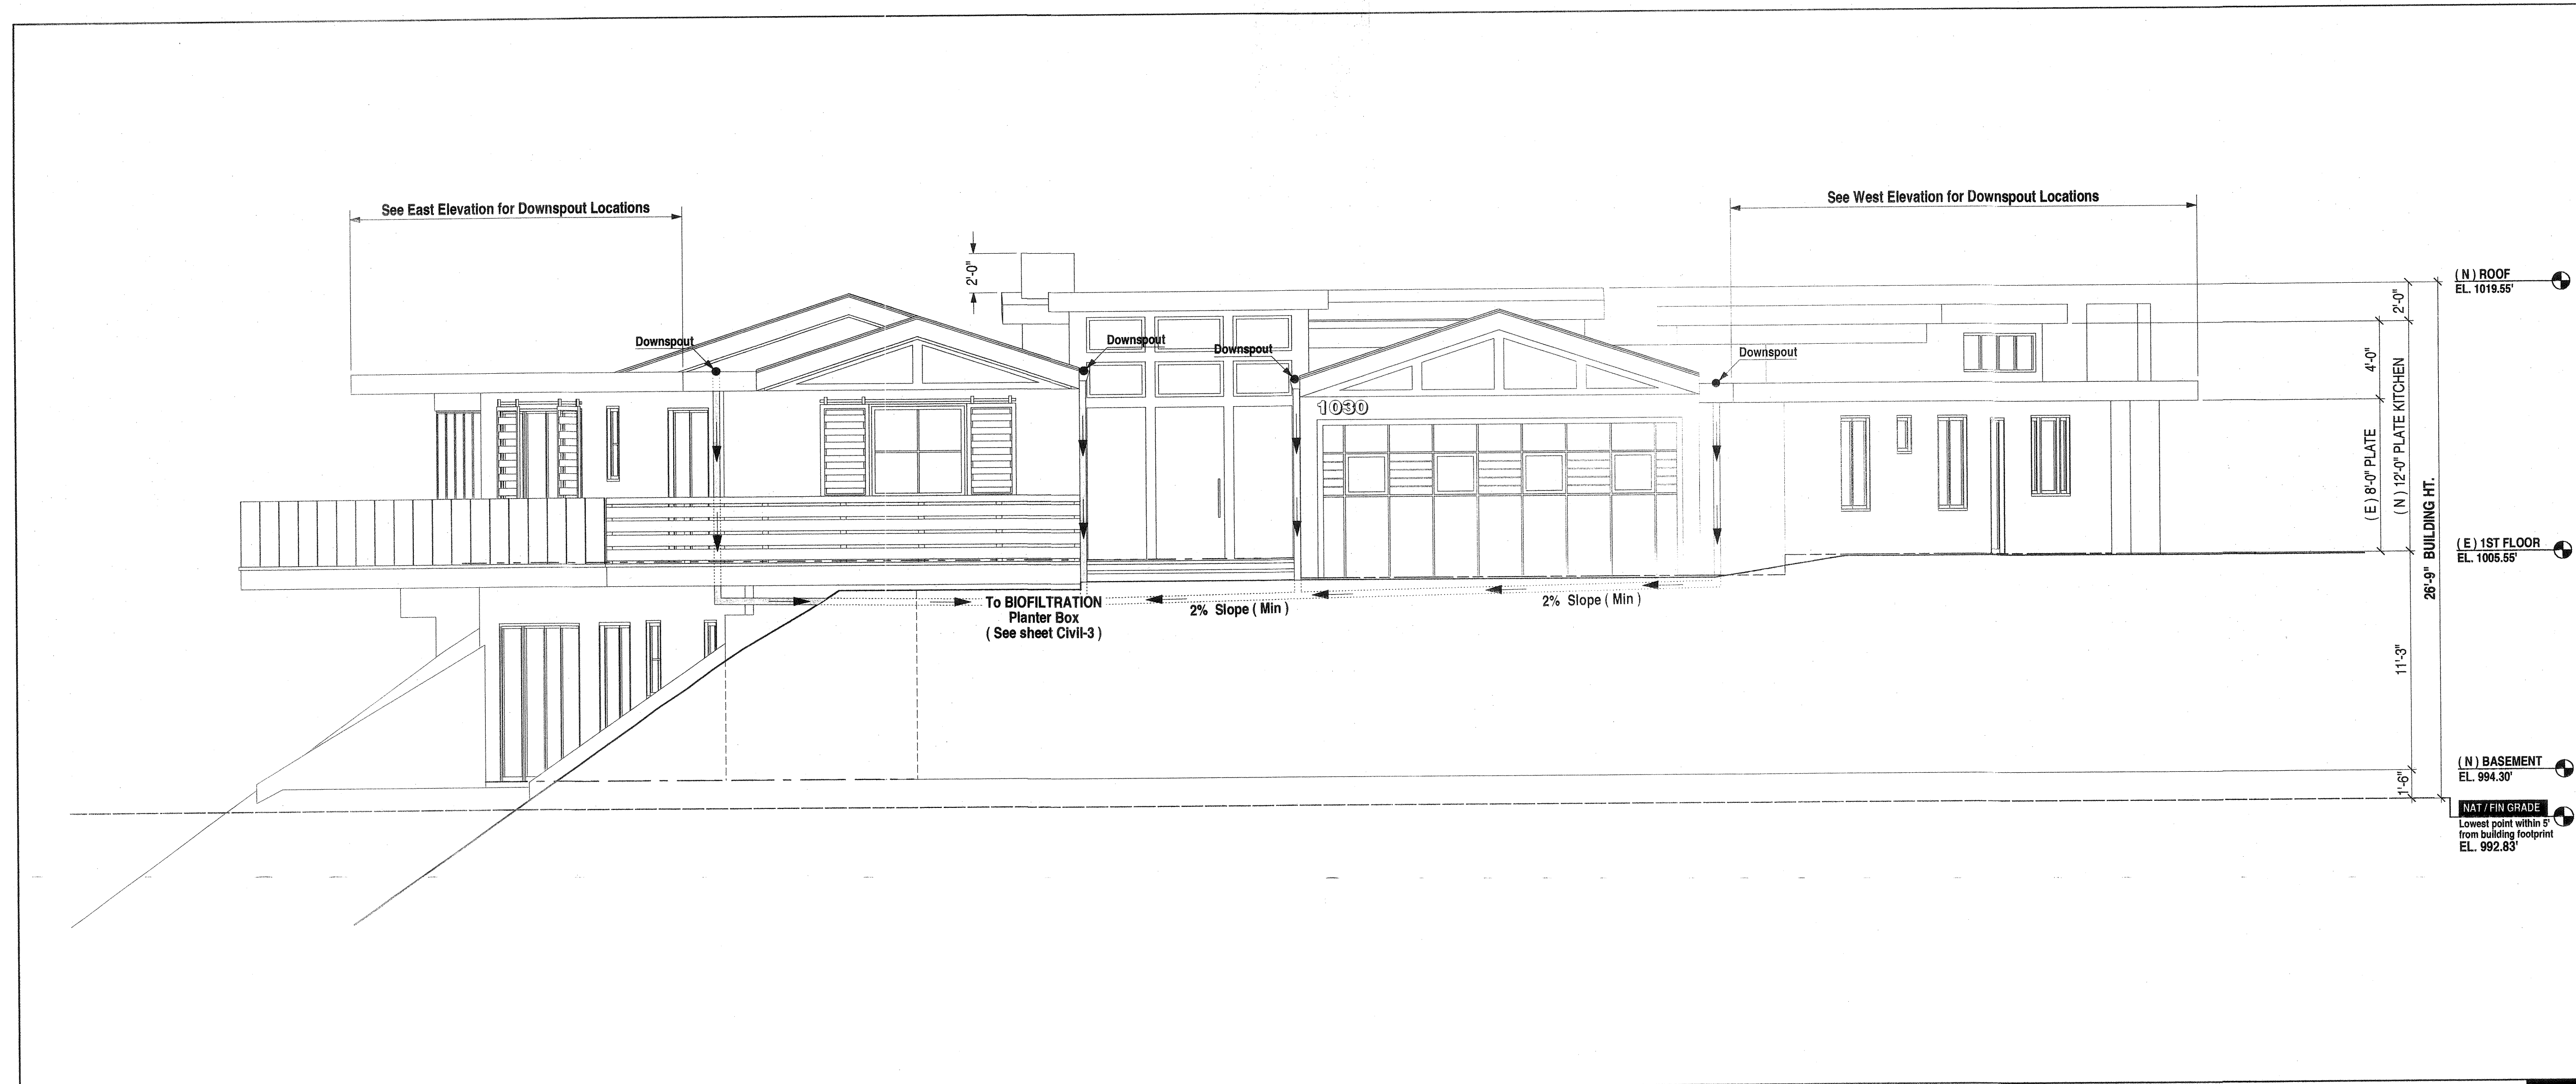

LID ELEVATION - NORTH
1/4" = 1' - 0"

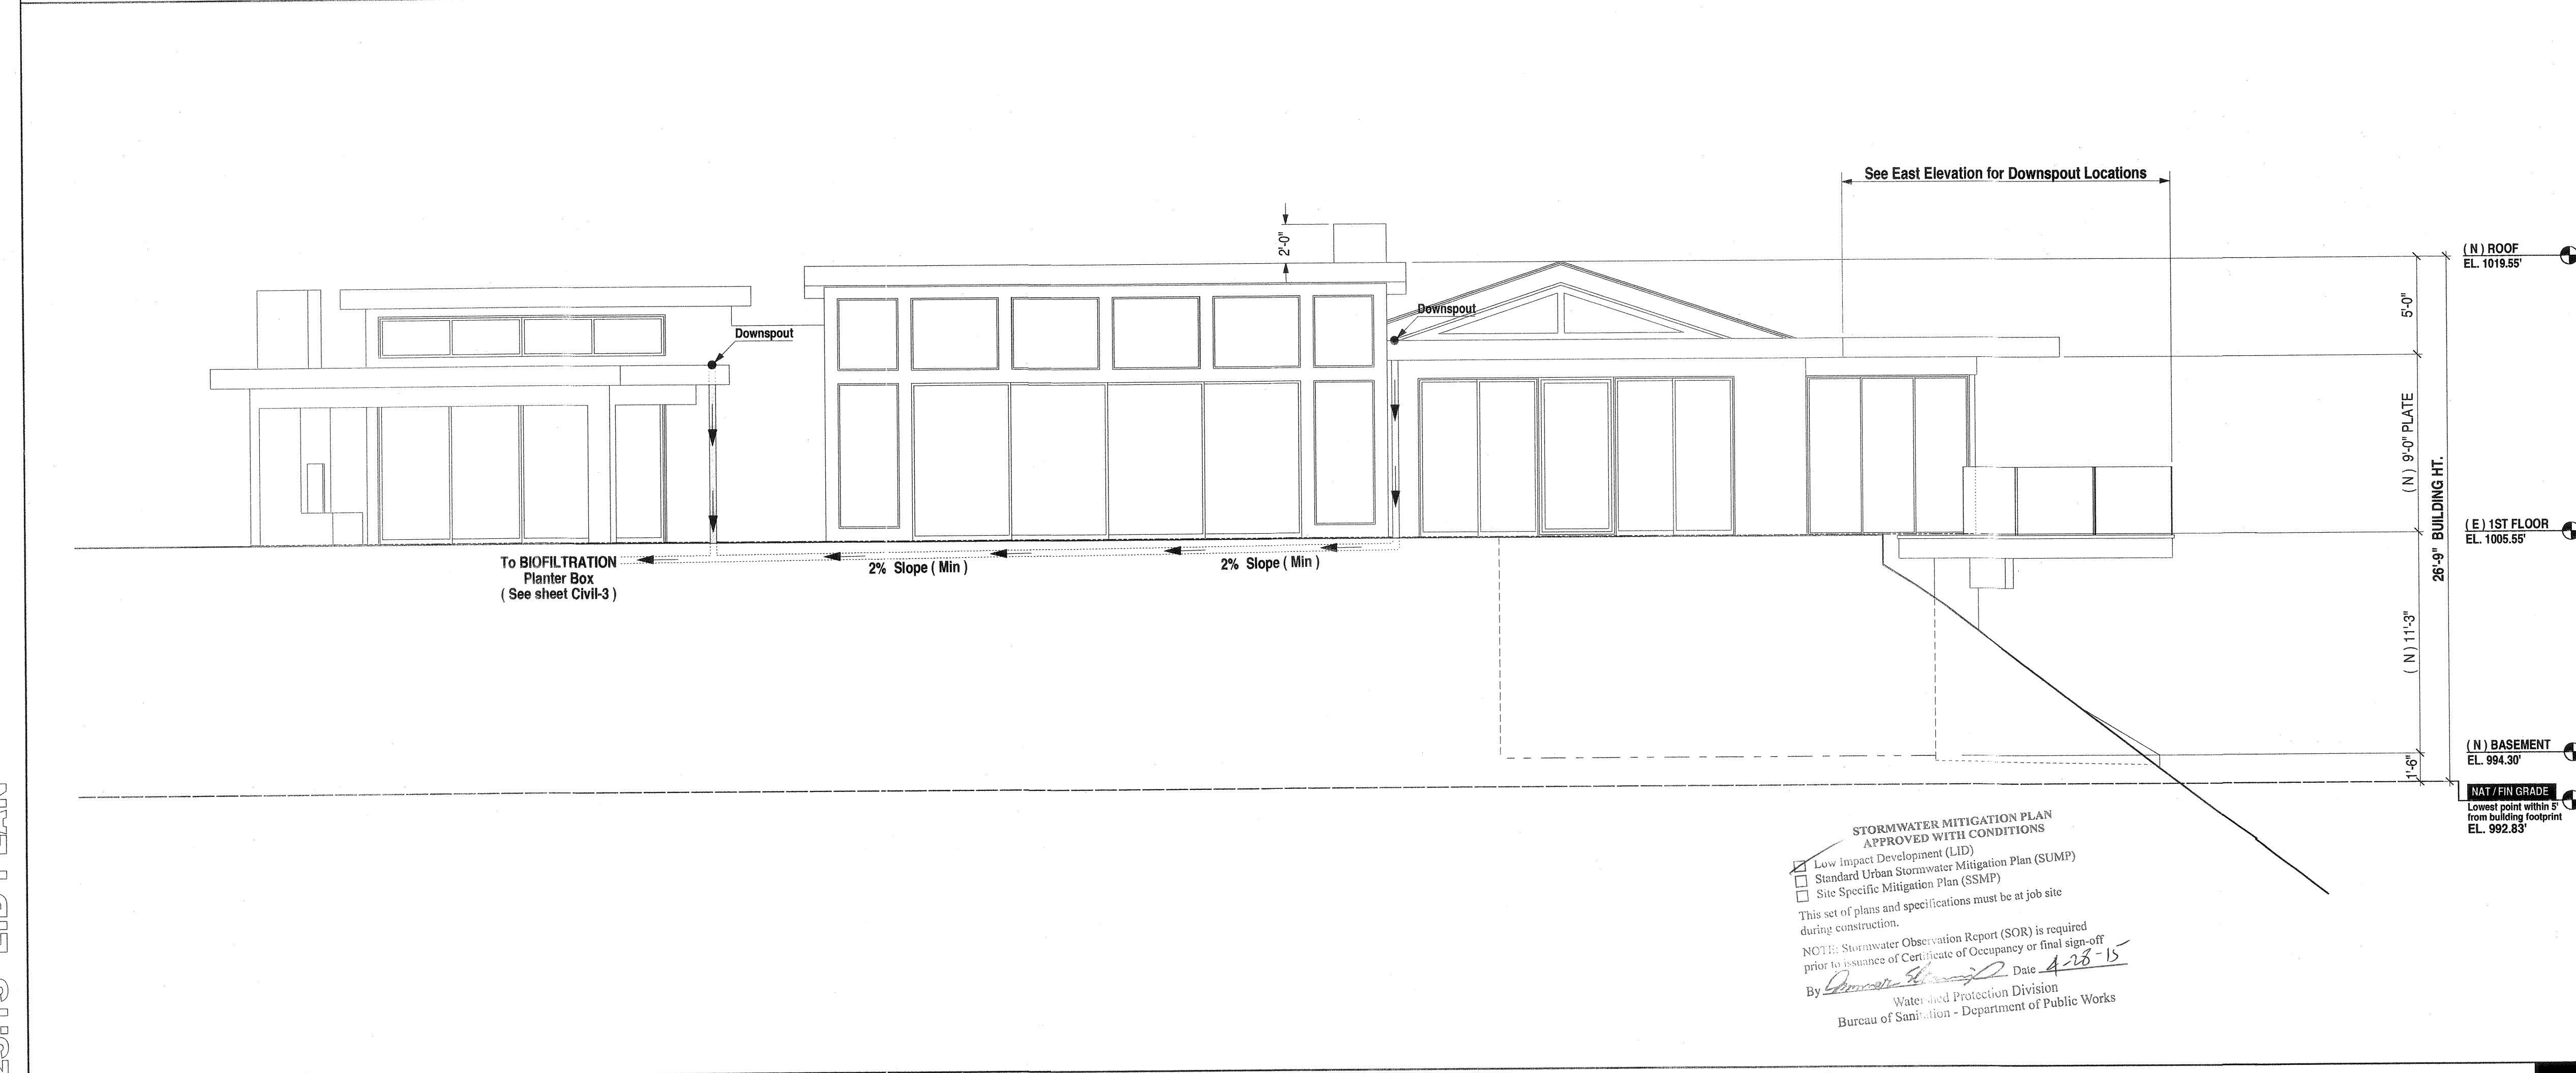

LID ELEVATION - SOUTH
1/4" = 1' - 0"

STORMWATER MITIGATION PLAN
APPROVED WITH CONDITIONS
☒ Low Impact Development (LID)
☐ Standard Urban Stormwater Mitigation Plan (SUMP)
☐ Site Specific Mitigation Plan (SSMP)
This set of plans and specifications must be at job site during construction.
NOTE: Stormwater Observation Report (SOR) is required prior to issuance of Certificate of Occupancy or final sign-off.
By *[Signature]* Date *4-28-15*
Water and Protection Division
Bureau of Sanitation - Department of Public Works

212 26TH STREET, SUITE 124
SANTA MONICA, CA. 90402
tel: 310.213.1694
fax: 310.807.4183
www.whitepicketfencehome.com

OWNER:
TIMOTHY & SHERYL SCHNEY
1030 N. Anoka Place
Pacific Palisades, CA. 90272
CONSULTANTS:
STRUCTURAL ENGINEER:
BEROZ & ASSOC., INC.
6250 Center Ave., Suite 355
Torrance, CA. 90503
PH: 310.688.8889
CIVIL ENGINEER:
ADVANCED ENGINEERING
22827 Ventura Bl., Suite 100
Woodland Hills, CA. 91364
PH: 818.222.1860
GEOTECHNICAL ENGINEER:
BYER GEOTECHNICAL INC.
1401 E. Olney Chase Dr., Suite 200
Oxnard, CA. 91320
PH: 818.540.9559
ENERGY CALCULATION:
ALTERNATIVE ENERGY
SYSTEMS
915 E. Tanager Avenue
Burbank, CA. 91501
PH: 818.569.0243

PROJECT
1030 N. ANOKA PLACE
PACIFIC PALISADES
CA. 90272
DRAWING TITLE
LID ELEVATIONS - N & S
SCALE
1/4" = 1'-0"

NO.	DATE	ISSUANCE
1	03.25.15	LID PLAN

