




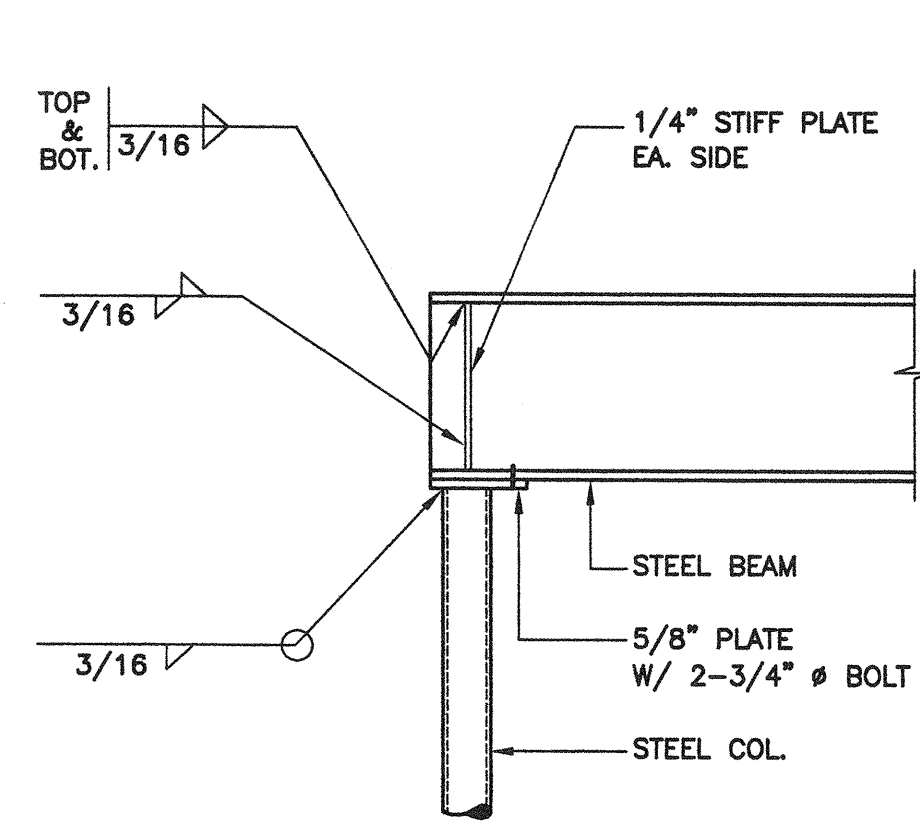


61

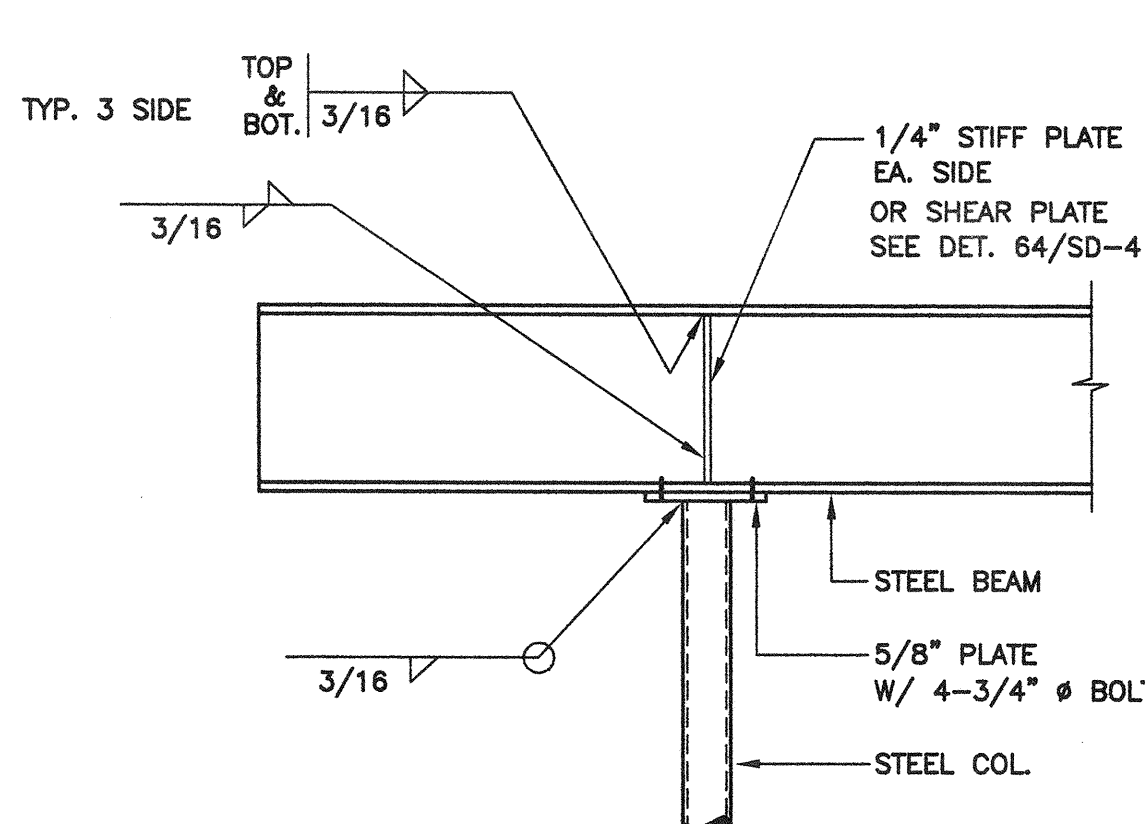


62

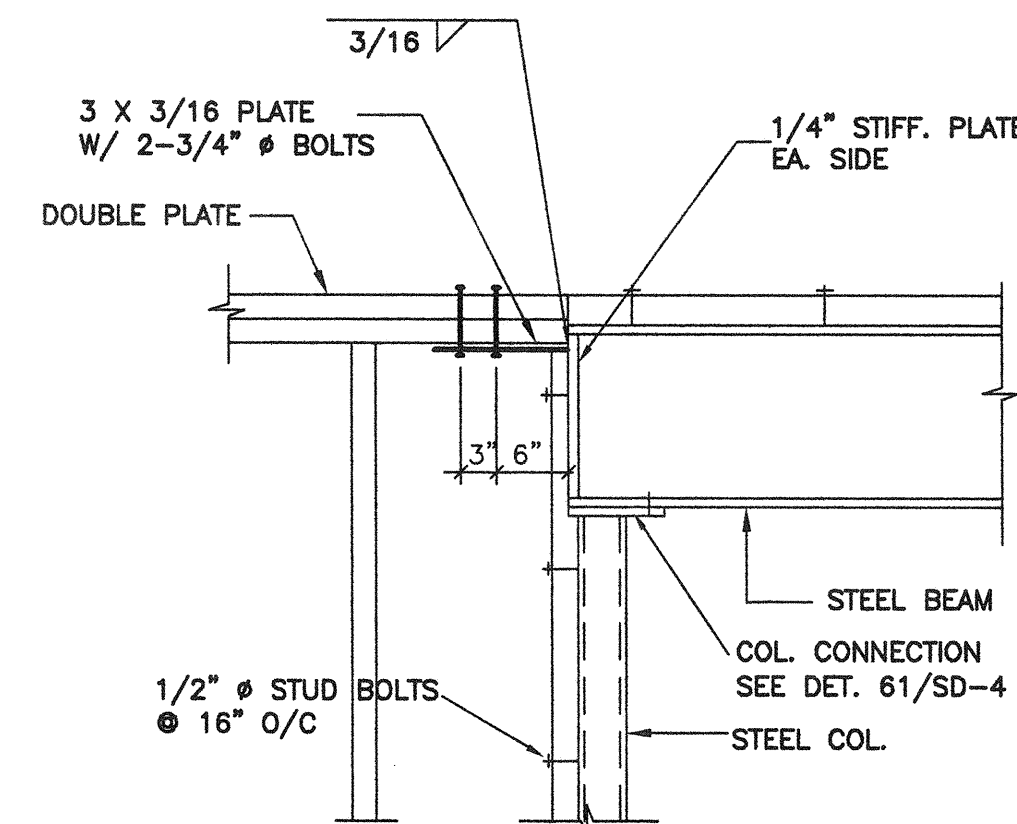


63

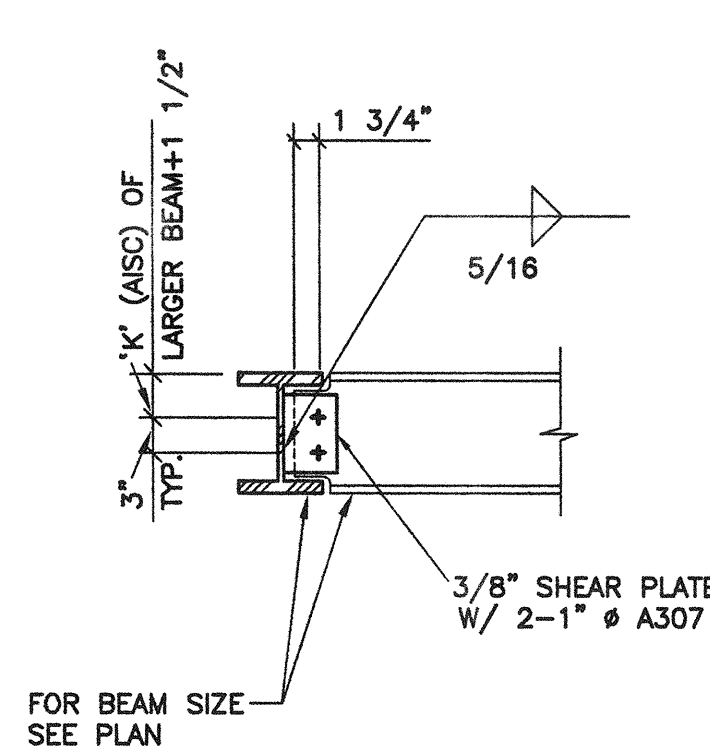


64

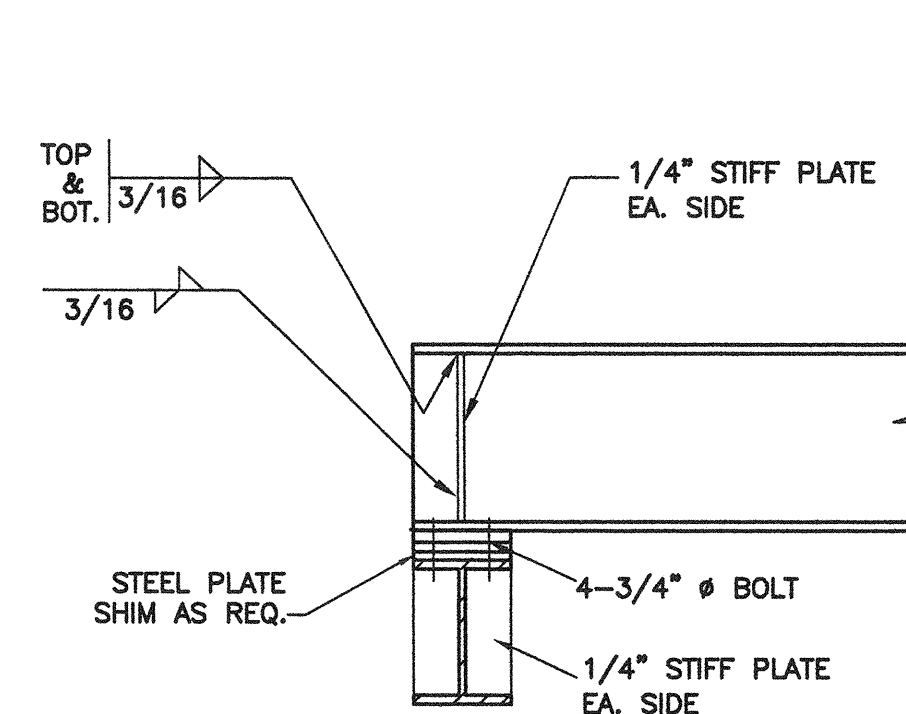


65

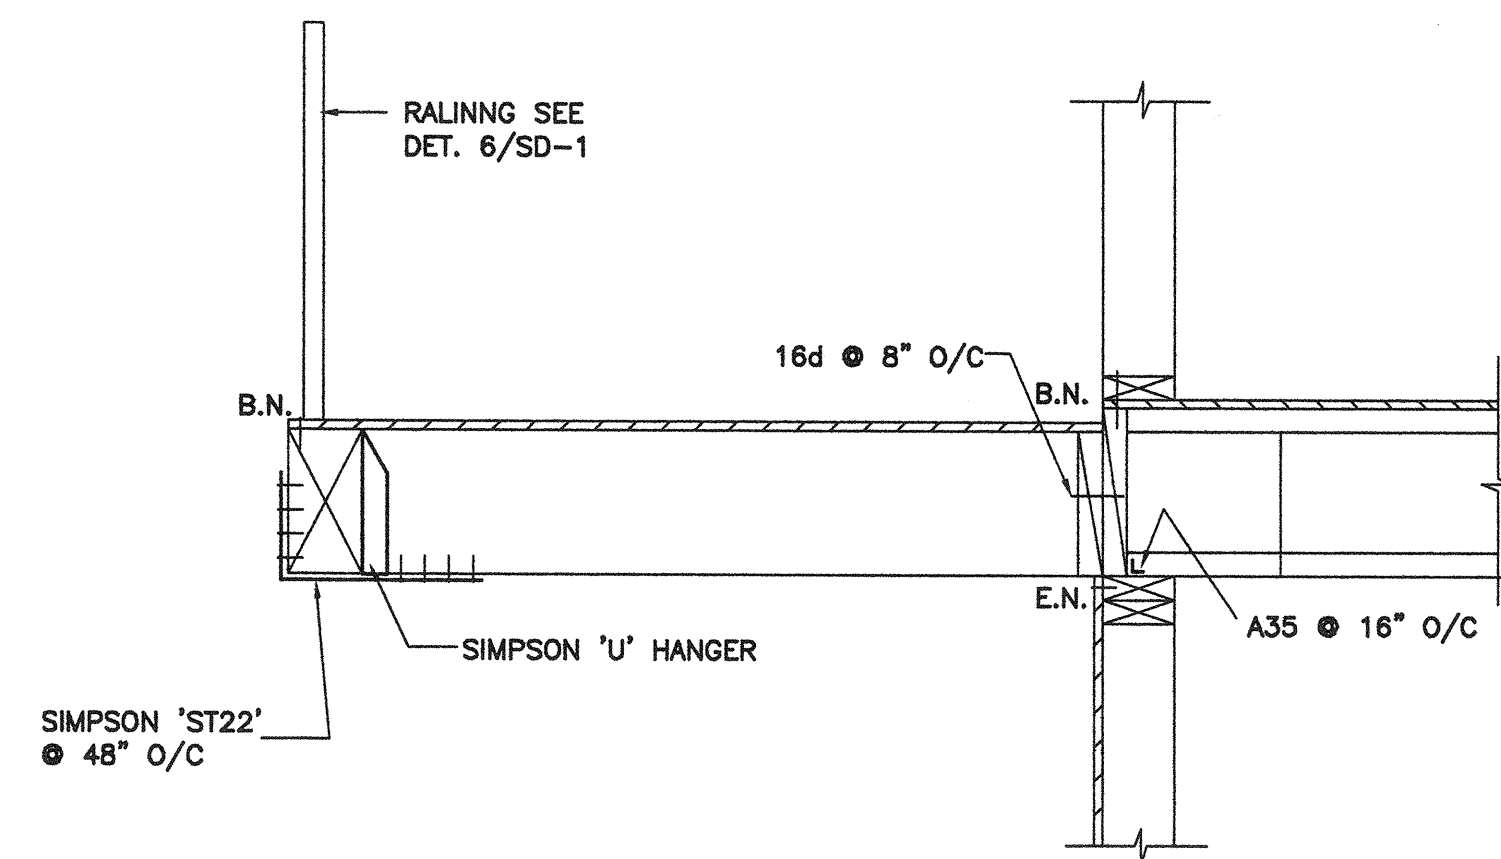


67

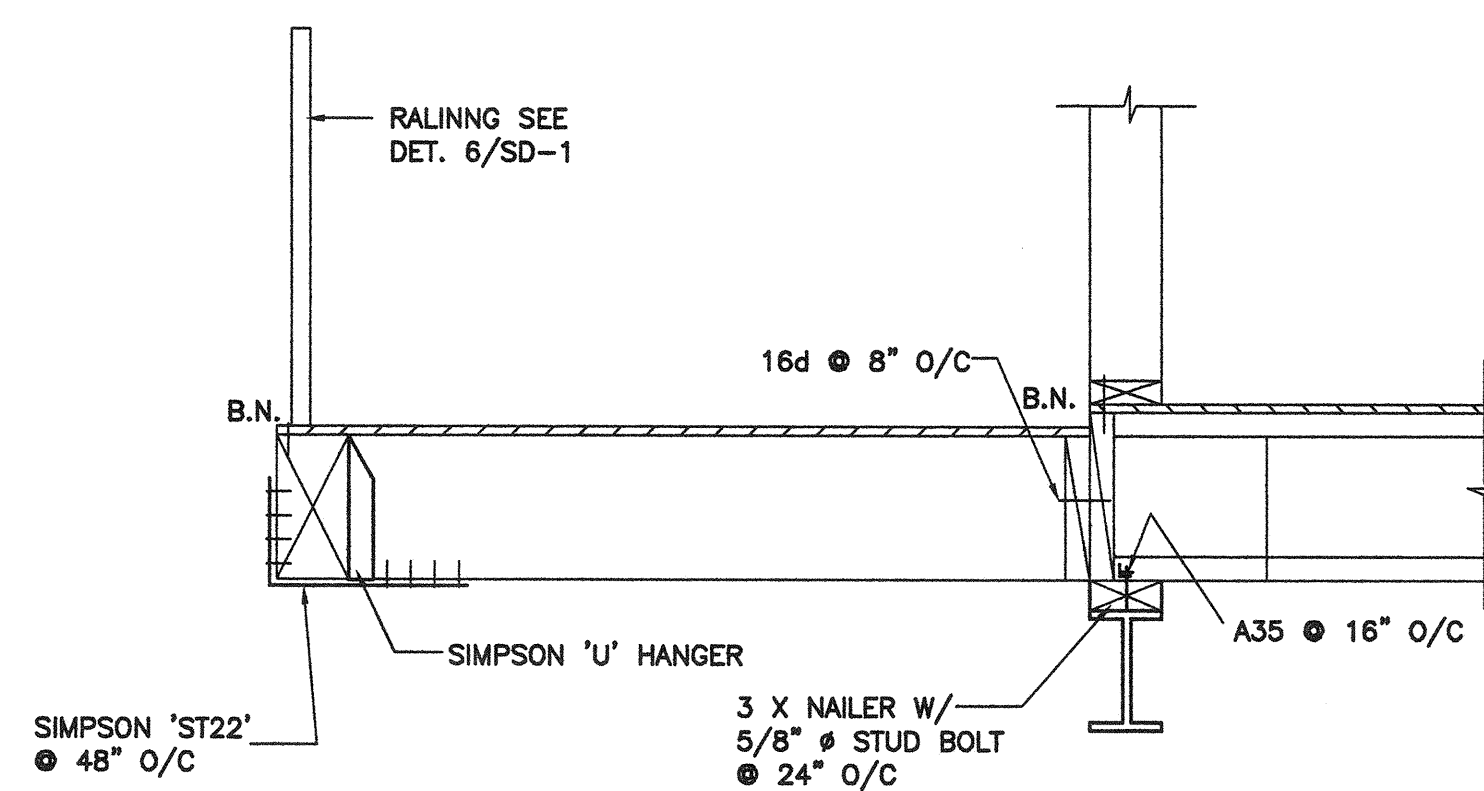


68

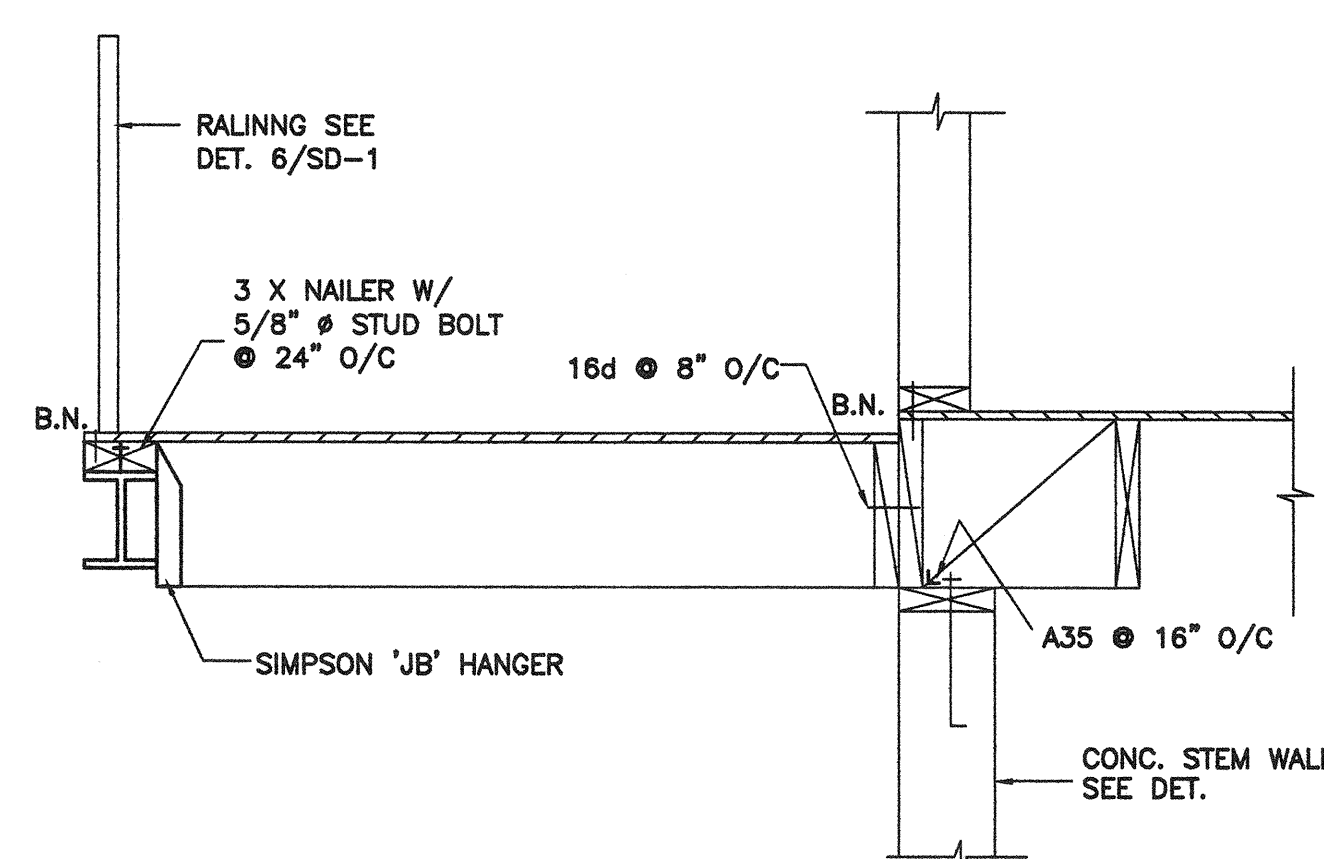

69

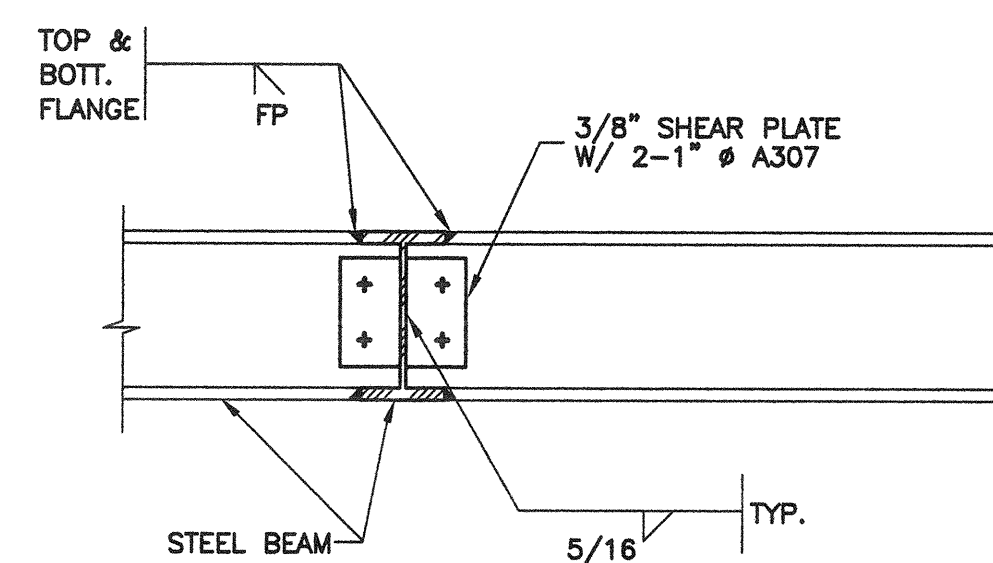

70

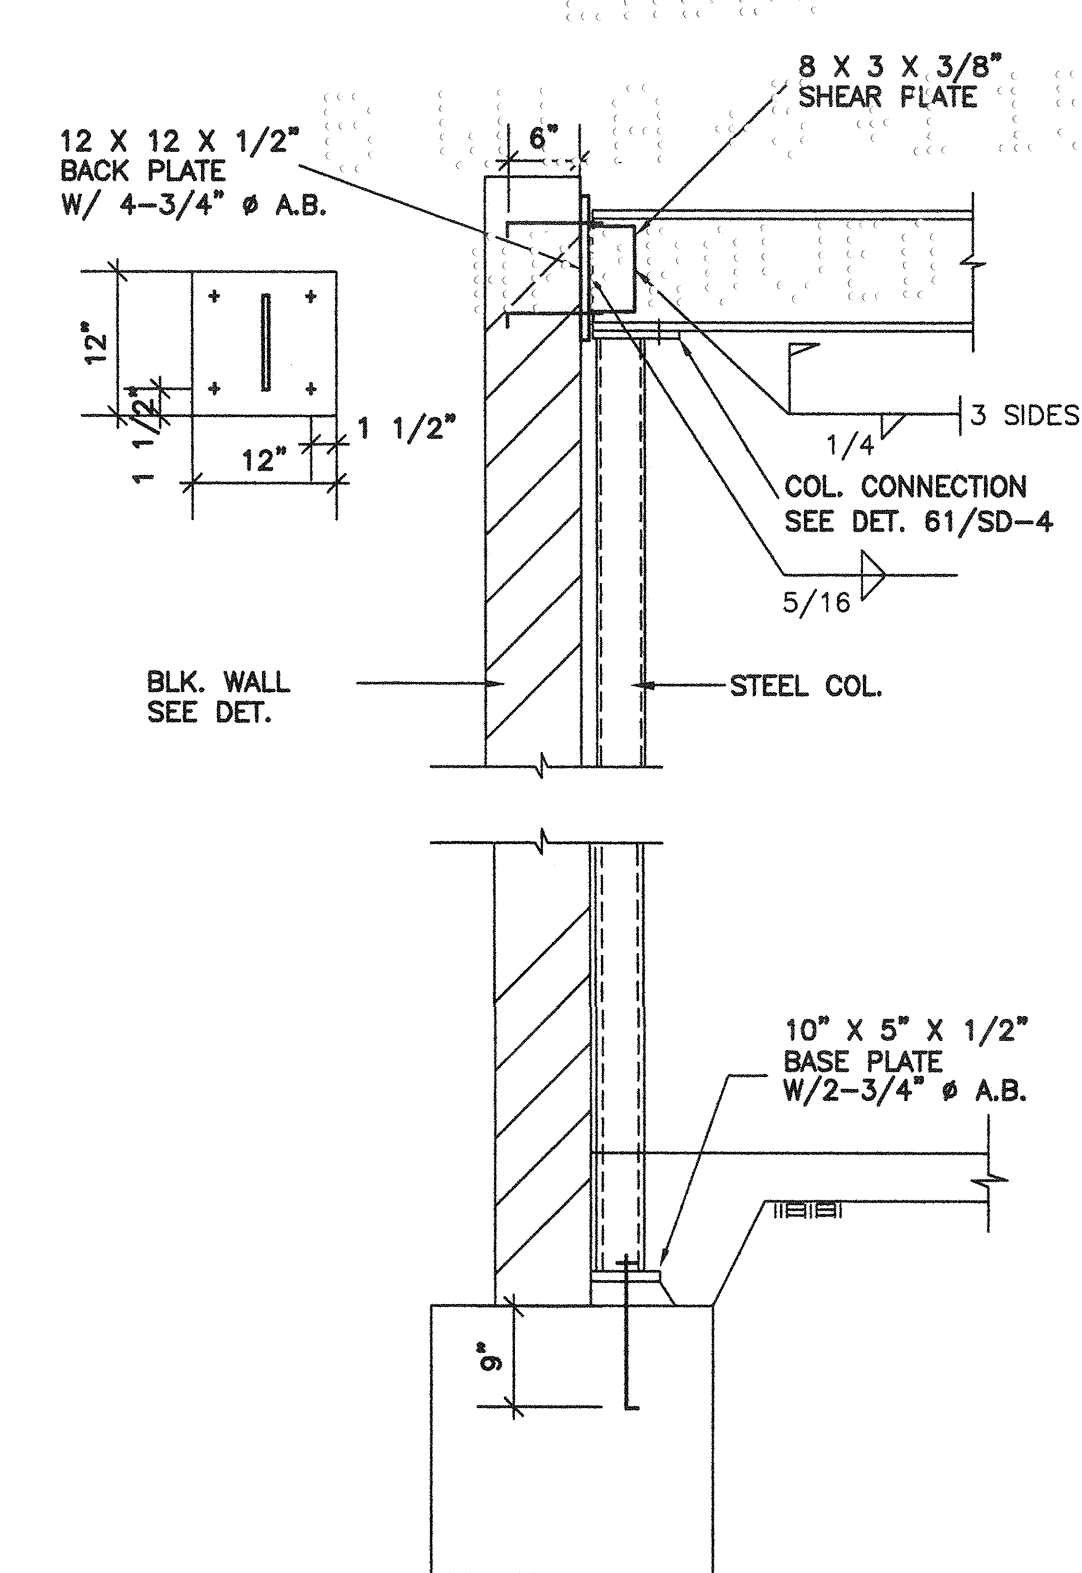


66

REVISION BY

4-21-2015

REMODEL AND ADDITION
EXISTING RESIDENCE AT
1030 N. ANOKA PL.
PACIFIC PALISADES, CA 90272

BERKOZ & ASSOCIATES, INC.
CONSULTING STRUCTURAL ENGINEERS
5530 CORBIN AVENUE, SUITE 355
TARZANA, CA 91356
(818) 688-8589 FAX: (818) 688-8596

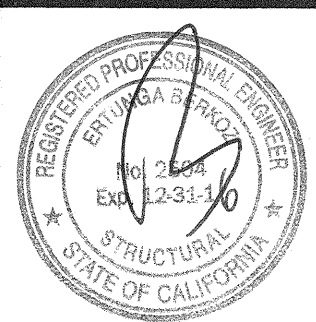

DATE 2-24-2015

JOB #

STRUCTURAL

SD-4

RTI APR 2015