


# FLOOR PLAN

1/4" = 1,-0,"

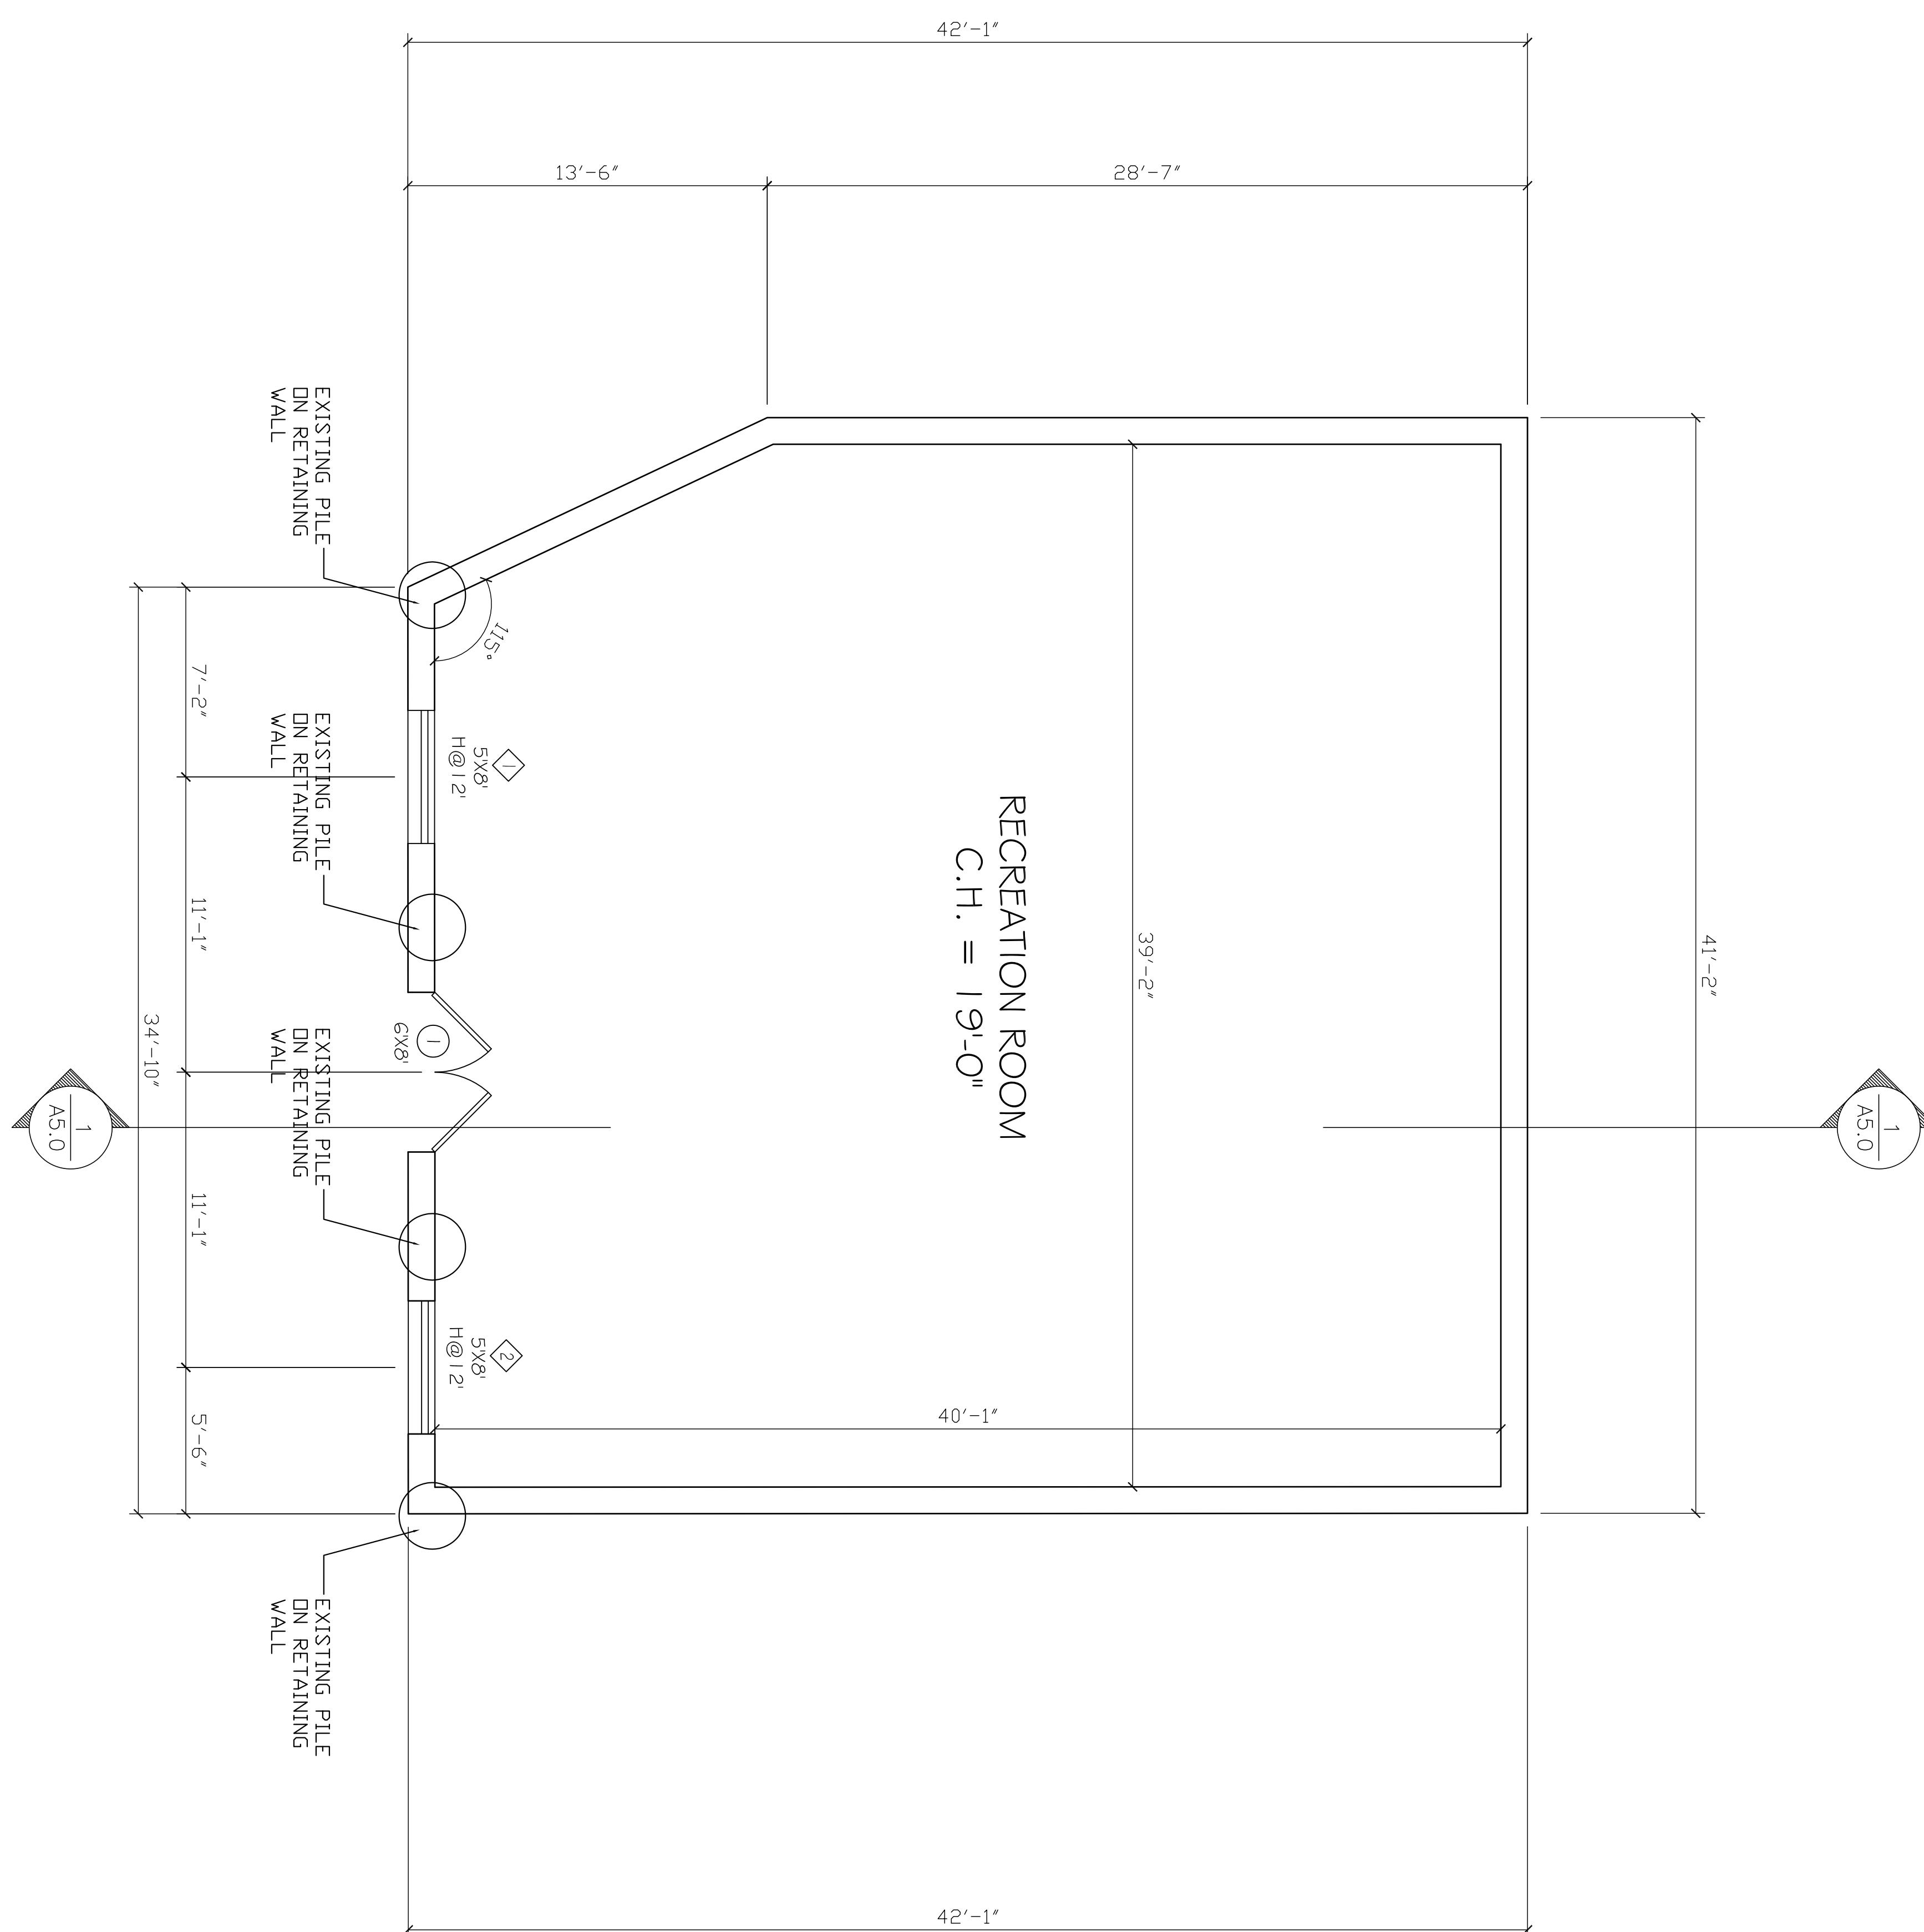

DRAWING TITLE: FLOOR PLAN

PROJECT ADDRESS: 16058 ANOKA DR. PACIFIC PALISADES CA 90272

WARNING: THIS DRAWINGS MAY BE PROVIDED IN AN ELECTRONIC FORMAT FOR CONVENIENCE OF PRINTING ONLY. ANY MODIFICATION OR ALTERATIONS TO THIS ELECTRONIC FILE IS STRICTLY PROHIBITED. MODIFICATIONS AND/OR REVISIONS SHALL ONLY BE PERFORMED UNDER

No.	Revision	Date
1	HOASUBMITTAL	01.25.16