


No.	Revision	Date
1	HOASUBMITTAL	01.25.16

Date: 10/06/14
Project No.:14014



WARNING: THIS DRAWINGS MAY BE PROVIDED IN AN ELECTRONIC FORMAT FOR CONVENIENCE OF PRINTING ONLY. ANY MODIFICATION OR ALTERATIONS TO THIS ELECTRONIC FILE IS STRICTLY PROHIBITED. MODIFICATIONS AND/OR REVISIONS SHALL ONLY BE PERFORMED UNDER THE DIRECT SUPERVISION OF ZAA STUDIO

REVISIONS		CITY OF LOS ANGELES CALIFORNIA DEPARTMENT OF ENGINEERING & BUILDING SERVICES			
DATE	DESCRIPTION				
		DESIGN	CHECKED	SCALE	
		APPROVED BY	DATE		
		BY ENGINEER - R.E.E.			
PROJECT NO.	SHEET NO.	DRAWING NO.			
	OF SHEETS				

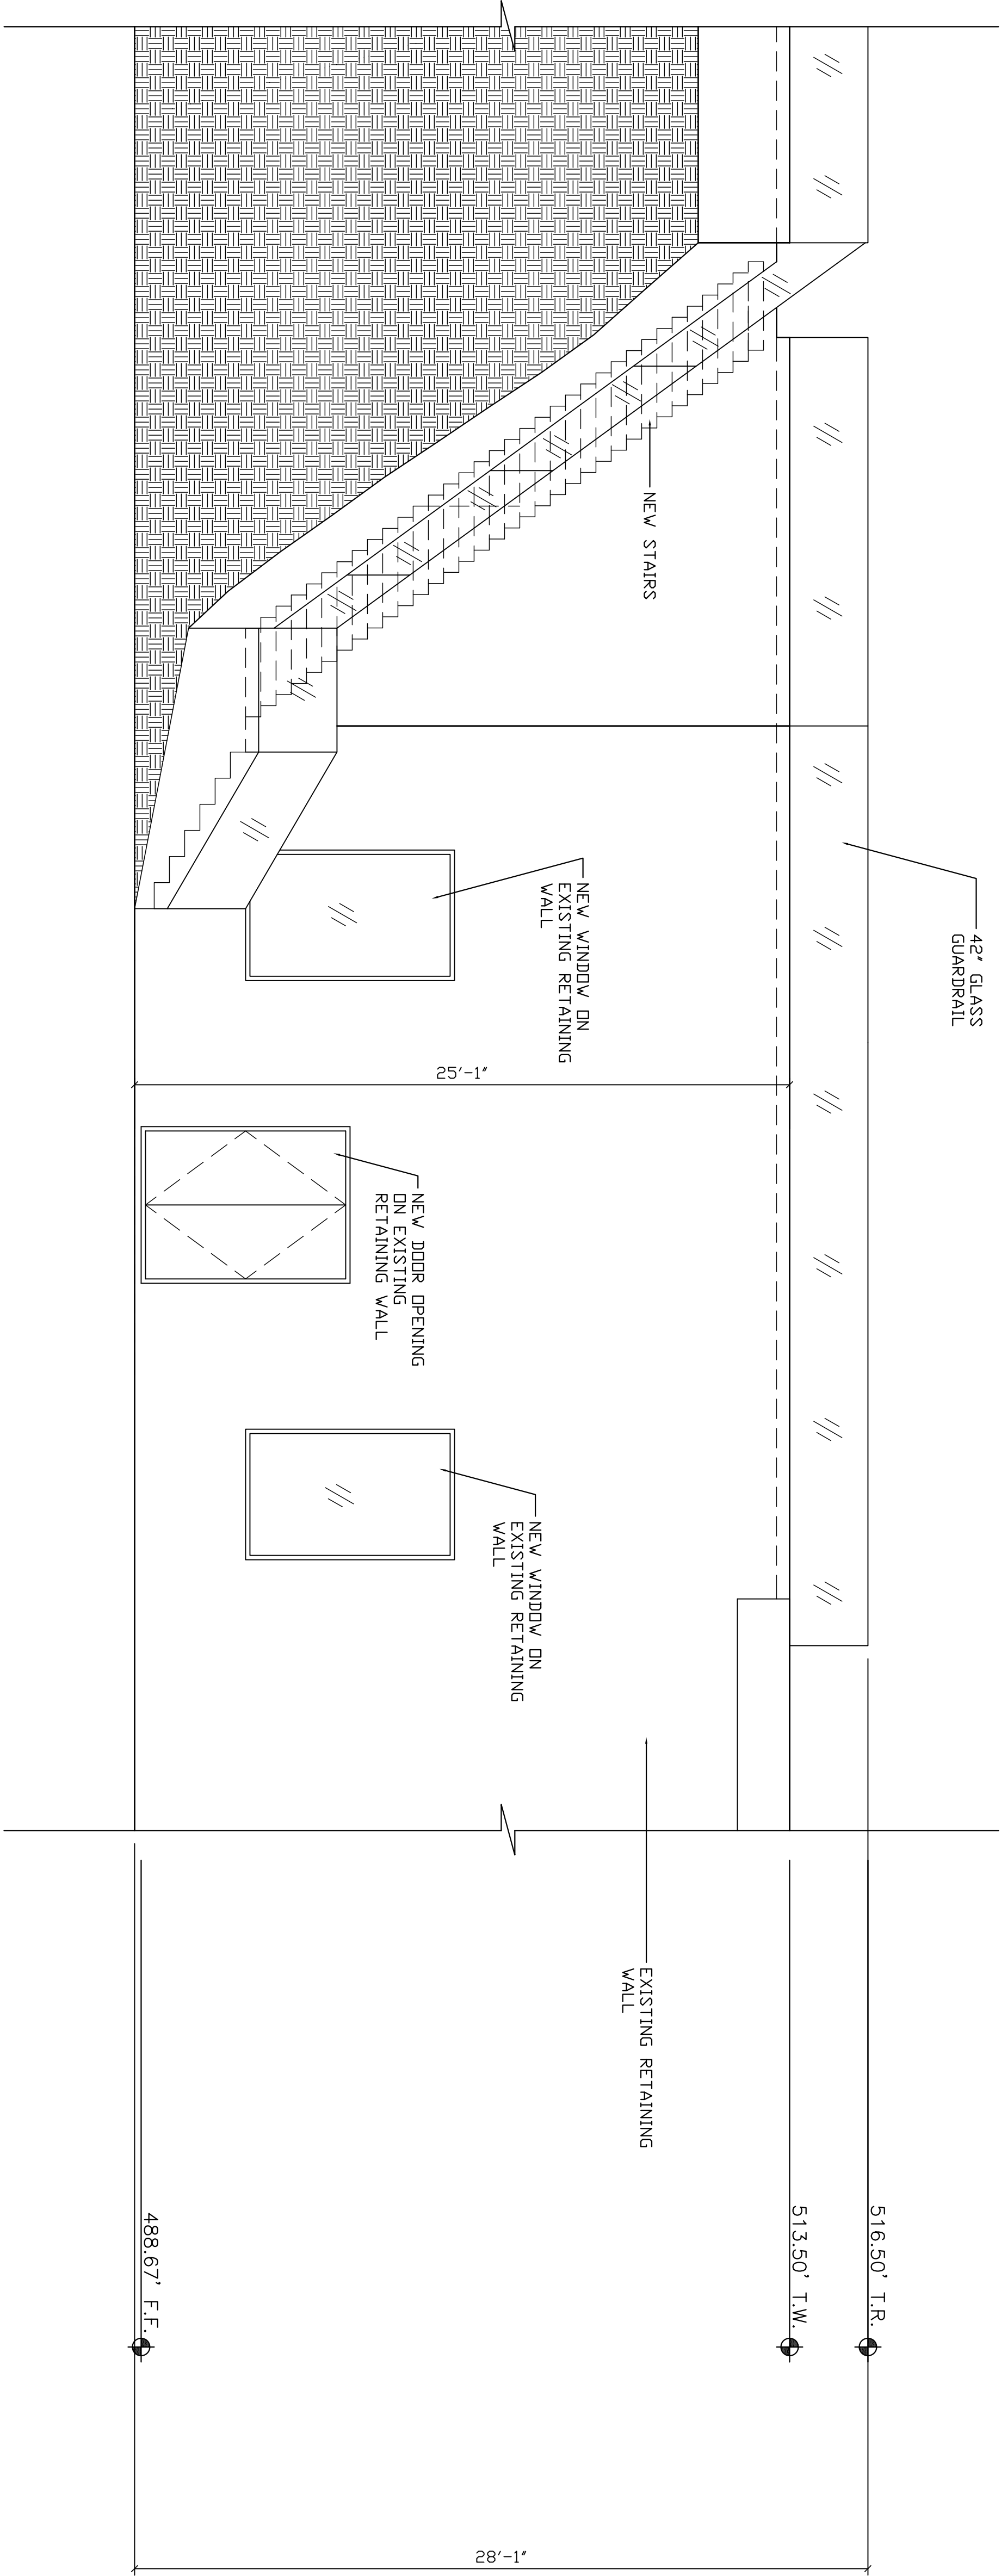

ELEVATION
1/4" = 1'-0"

DRAWING TITLE: ELEVATION
PROJECT ADDRESS: 16058 ANOKA DR. PACIFIC PALISADES CA 90272