


Copyright © 2016 by KURT KRUEGER ARCHITECTS, INC.

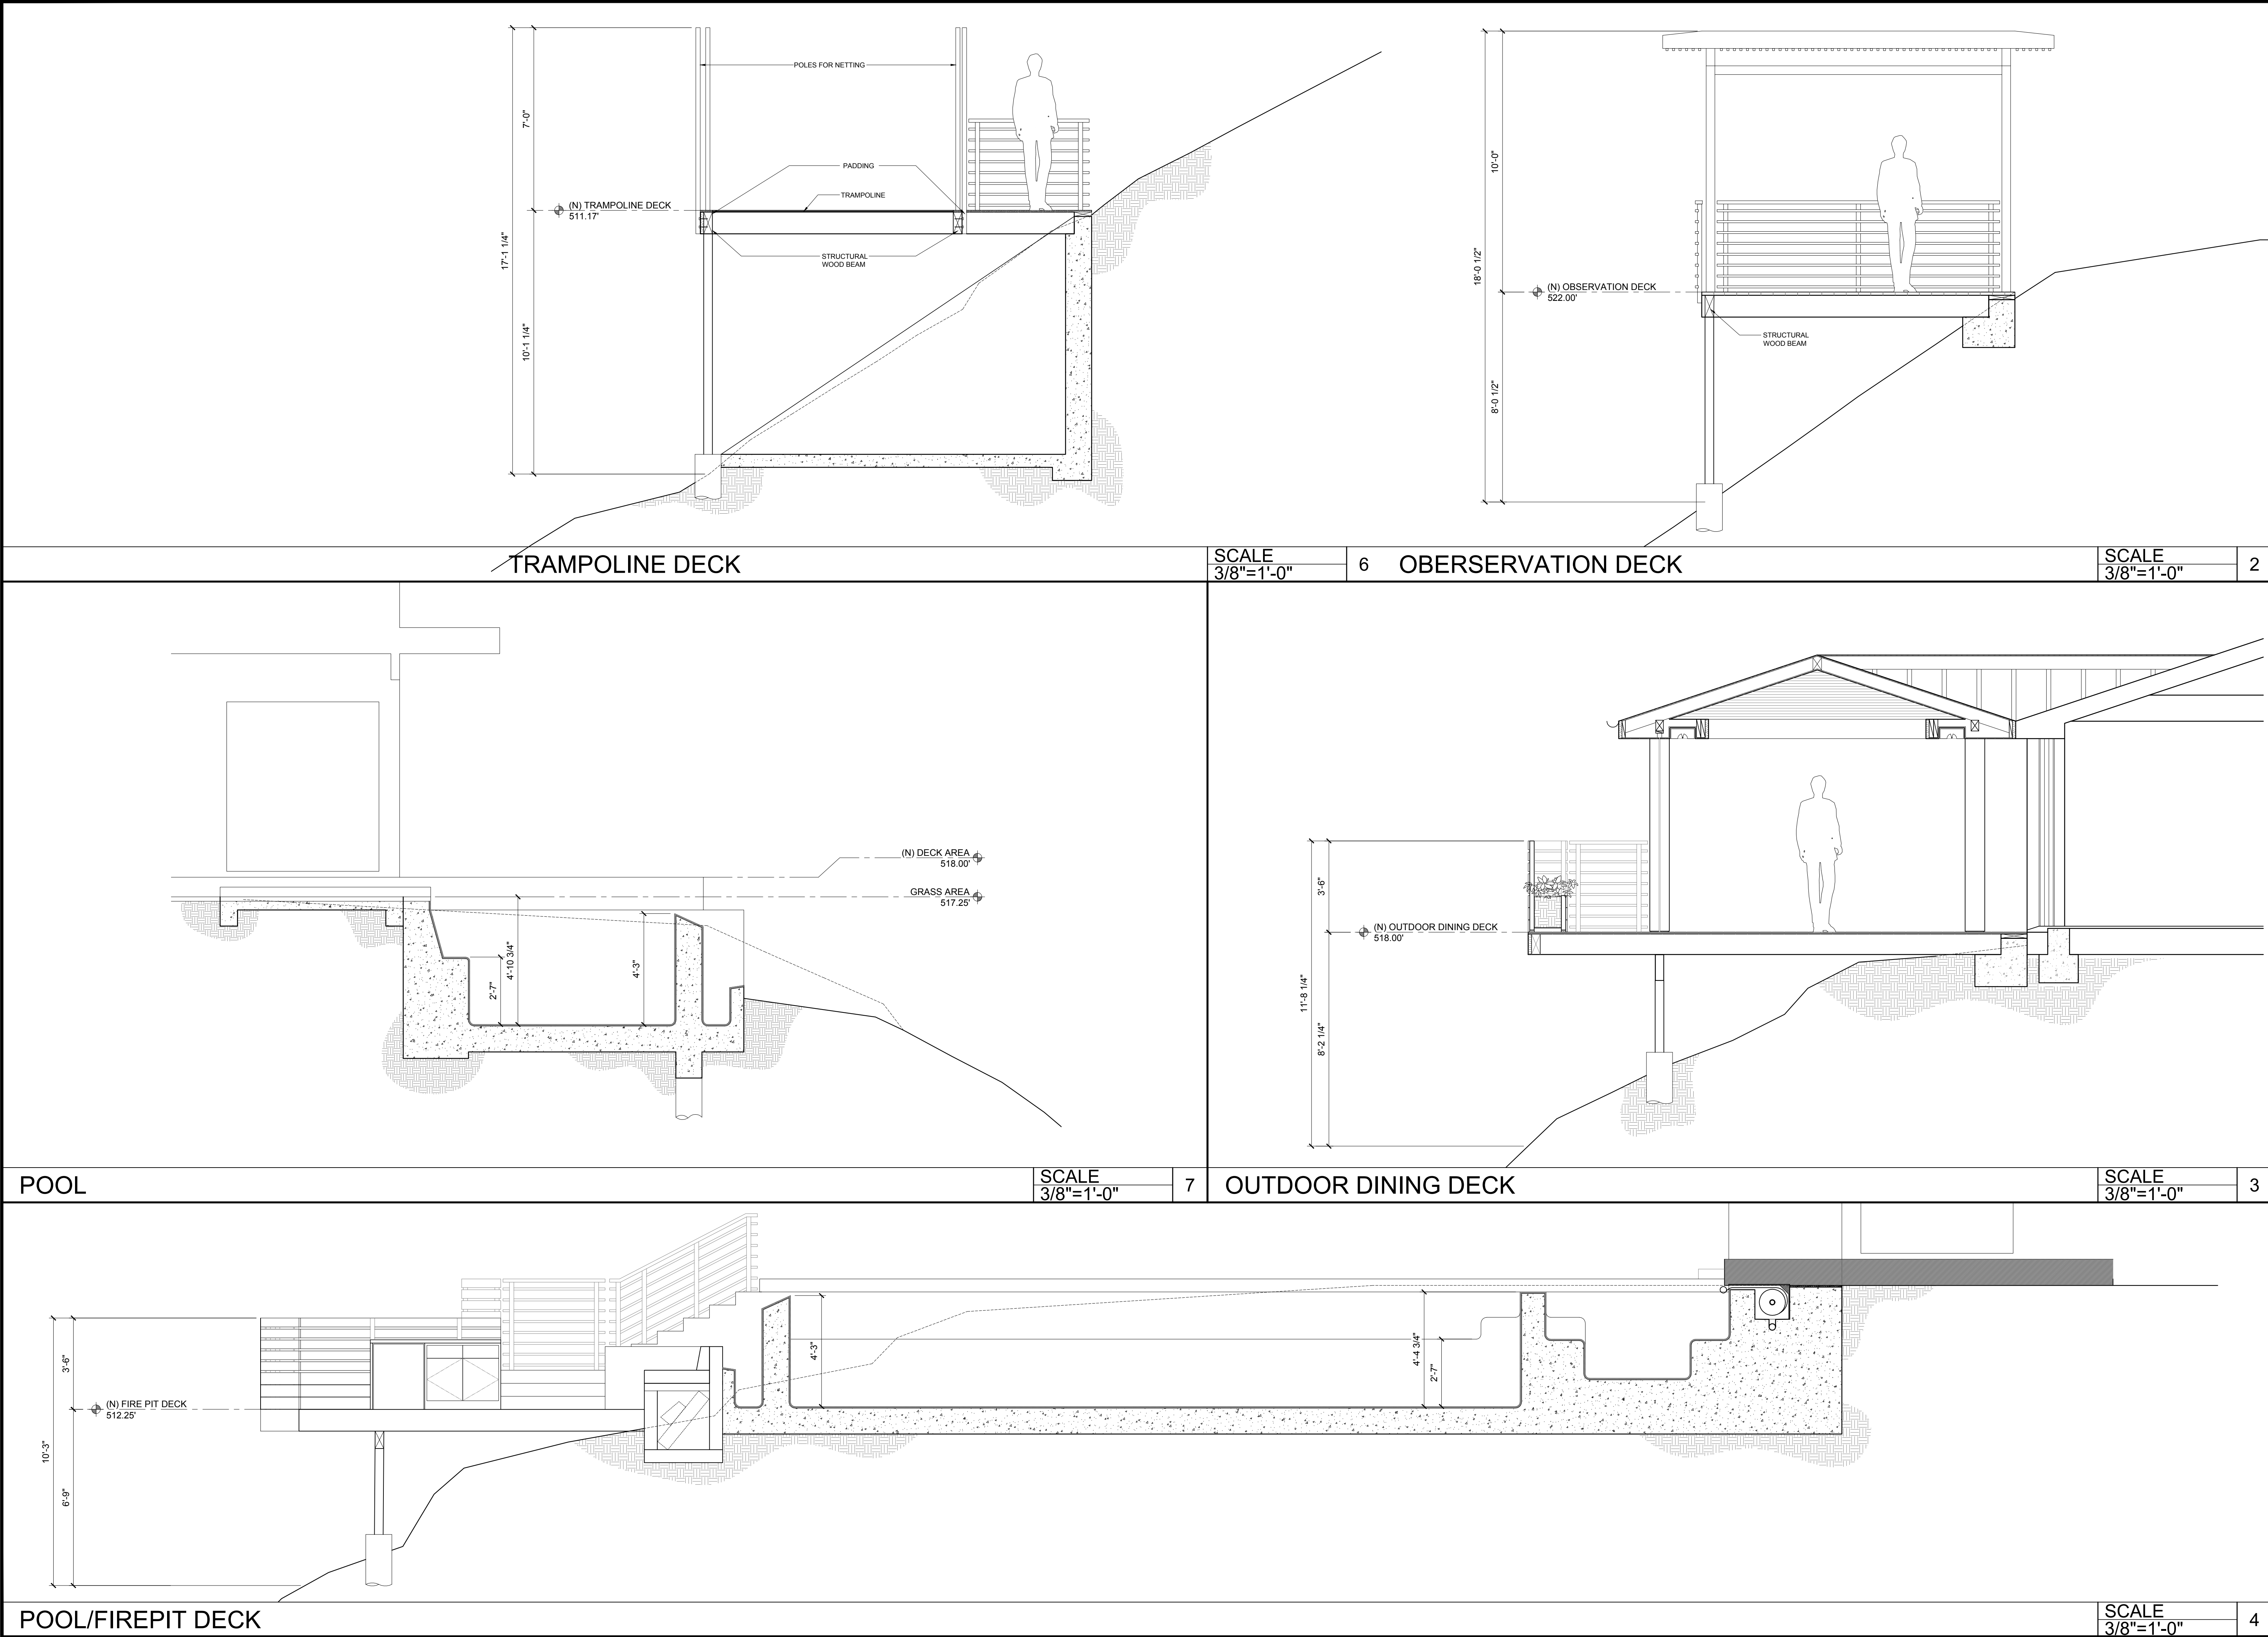

These documents are the property of Kurt Krueger Architect, Inc. Any unauthorized reproduction or use of these documents is prohibited by law. Kurt Krueger Architect, Inc. assumes no responsibility for the documents if used whole or in part at any other location.

kurt krueger
ARCHITECTS

12207 Wilshire Blvd #203
Los Angeles, CA 90025
tel: 310.979.9945 | fax: 310.979.9944

1341 LAS CANOAS RD
PACIFIC PALISADES, CA 90272

SECTIONS

DATE	ISSUE SET

REGISTERED ARCHITECT
KURT ALLEN KRUEGER
C-33892
06-30-17
RENEWAL DATE
STATE OF CALIFORNIA

SHEET
A4.1