

TOPOGRAPHIC SURVEY
1124 LAS PULGAS ROAD - LOS ANGELES, CA 90272
A.P.N.: 4420-009-007
DATE OF SURVEY: NOVEMBER, 2016

○ Sewer Manhole
○ Project Benchmark
Lid Elevation = 404.30 Feet

LEGEND

FFFINISHED FLOOR
FLFLOW LINE
FSFINISHED SURFACE
NGNATURAL GROUND
TCTOP OF CURB
TGTOP OF GRATE
TWTOP OF WALL

CHAINLINK/METAL FENCE



HARDSCAPE SURFACE
(CONCRETE, BRICK, TILE...)

CONCRETE WALL

NATURAL SURFACE
(GRASS, PLANTS, GRAVEL, DIRT...)

SPOT ELEVATION

TREE

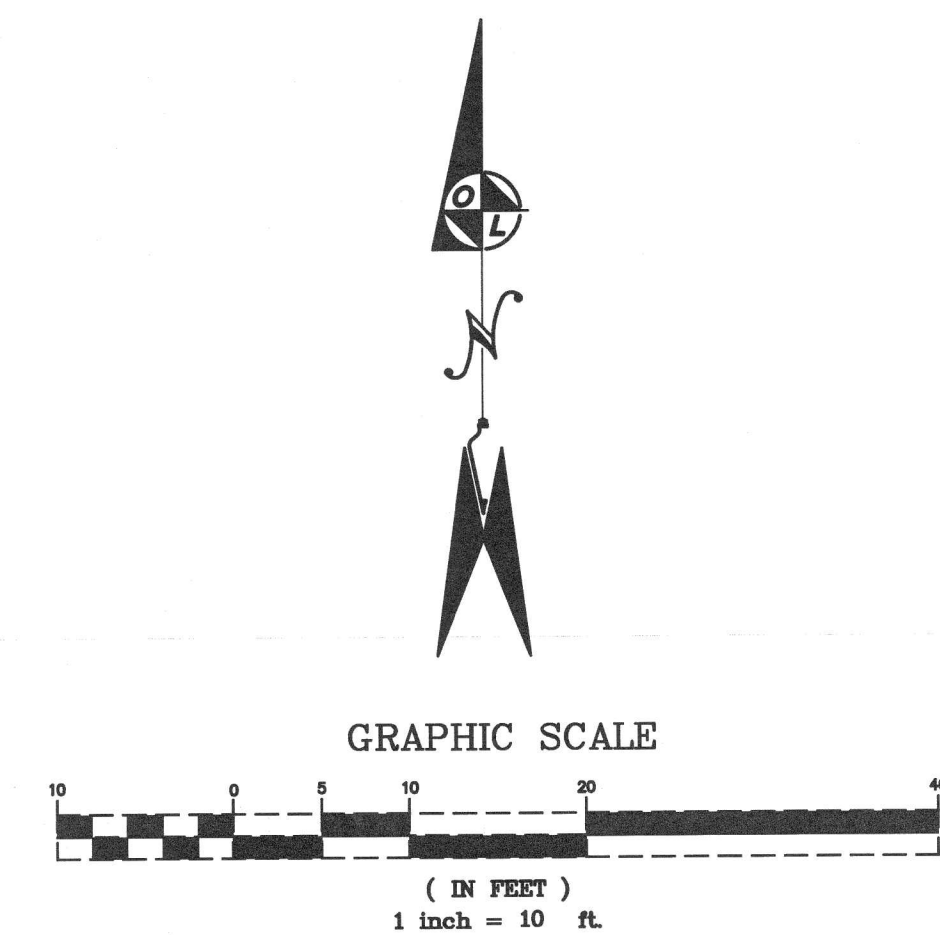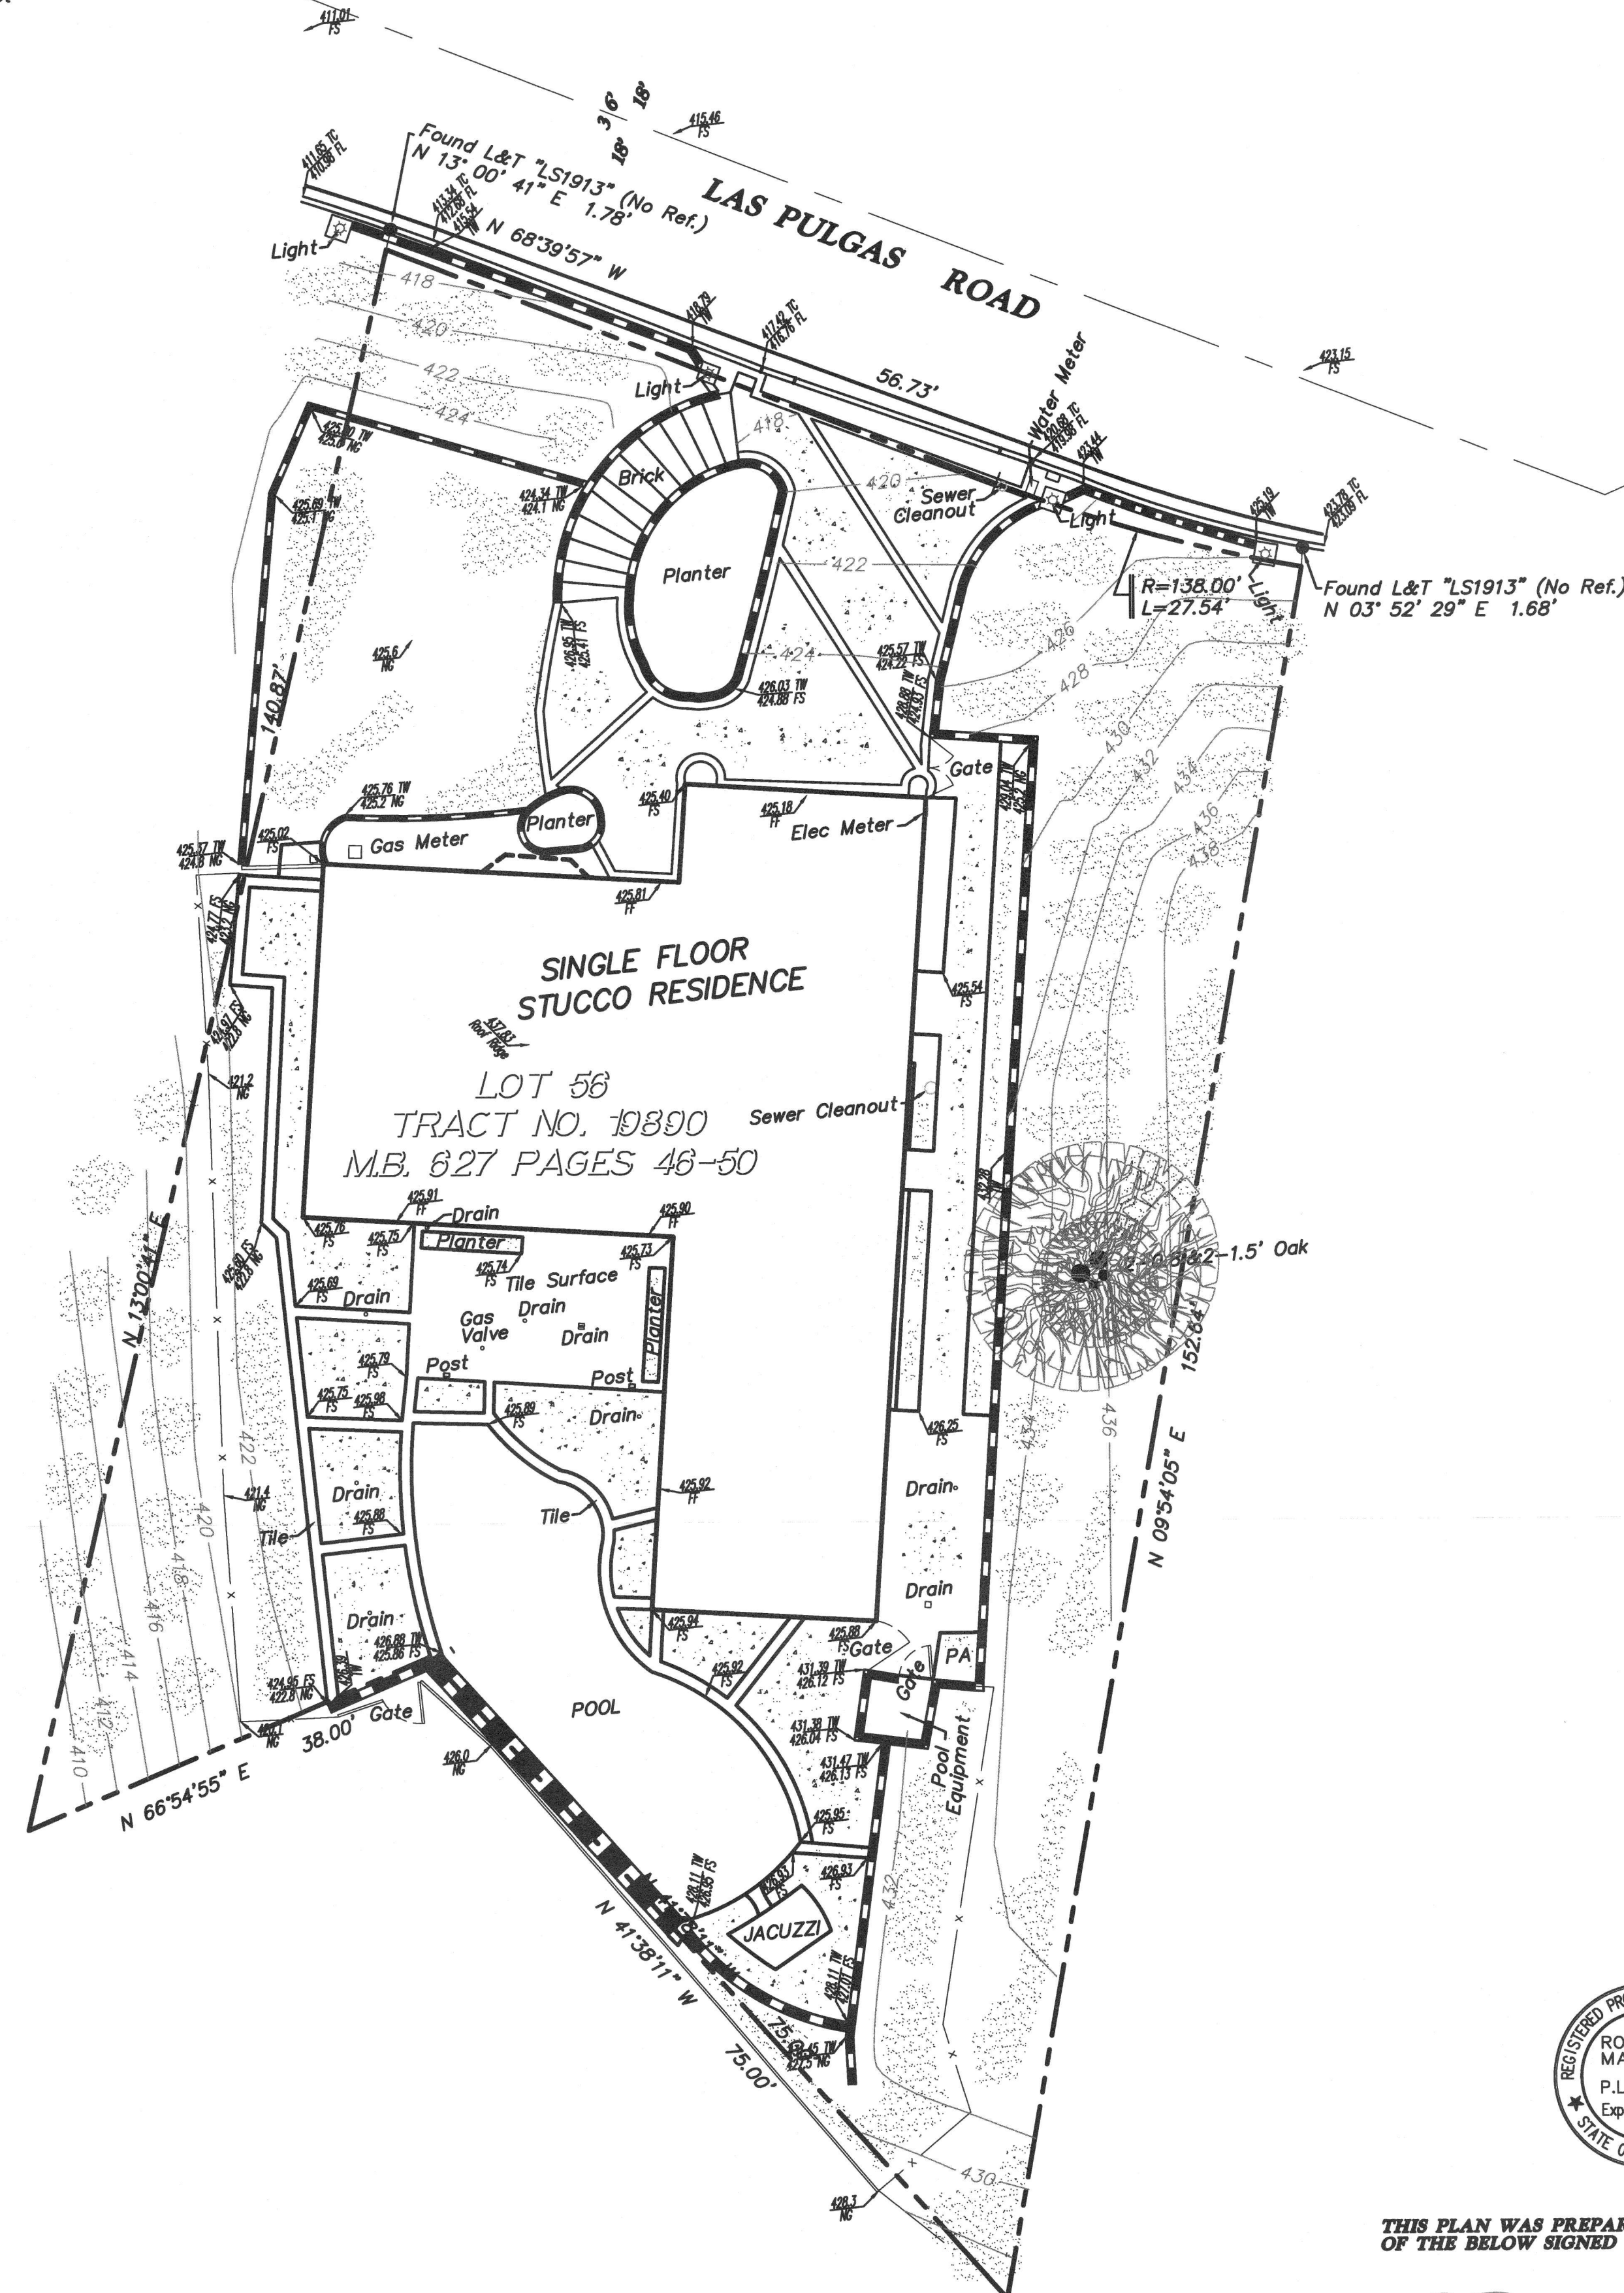

THIS PLAN WAS PREPARED UNDER THE DIRECTION
OF THE BELOW SIGNED LICENSED LAND SURVEYOR:

ROBERT G. MARTINEZ, L.S. 6966 9/21/17
DATE

ON LINE ENGINEERING
PROFESSIONAL CIVIL ENGINEERING & LAND SURVEYING
908 WAVERLY PLACE
WEST COVINA, CA 91790
(626)791-3980
EMAIL: olengr@earthlink.net